

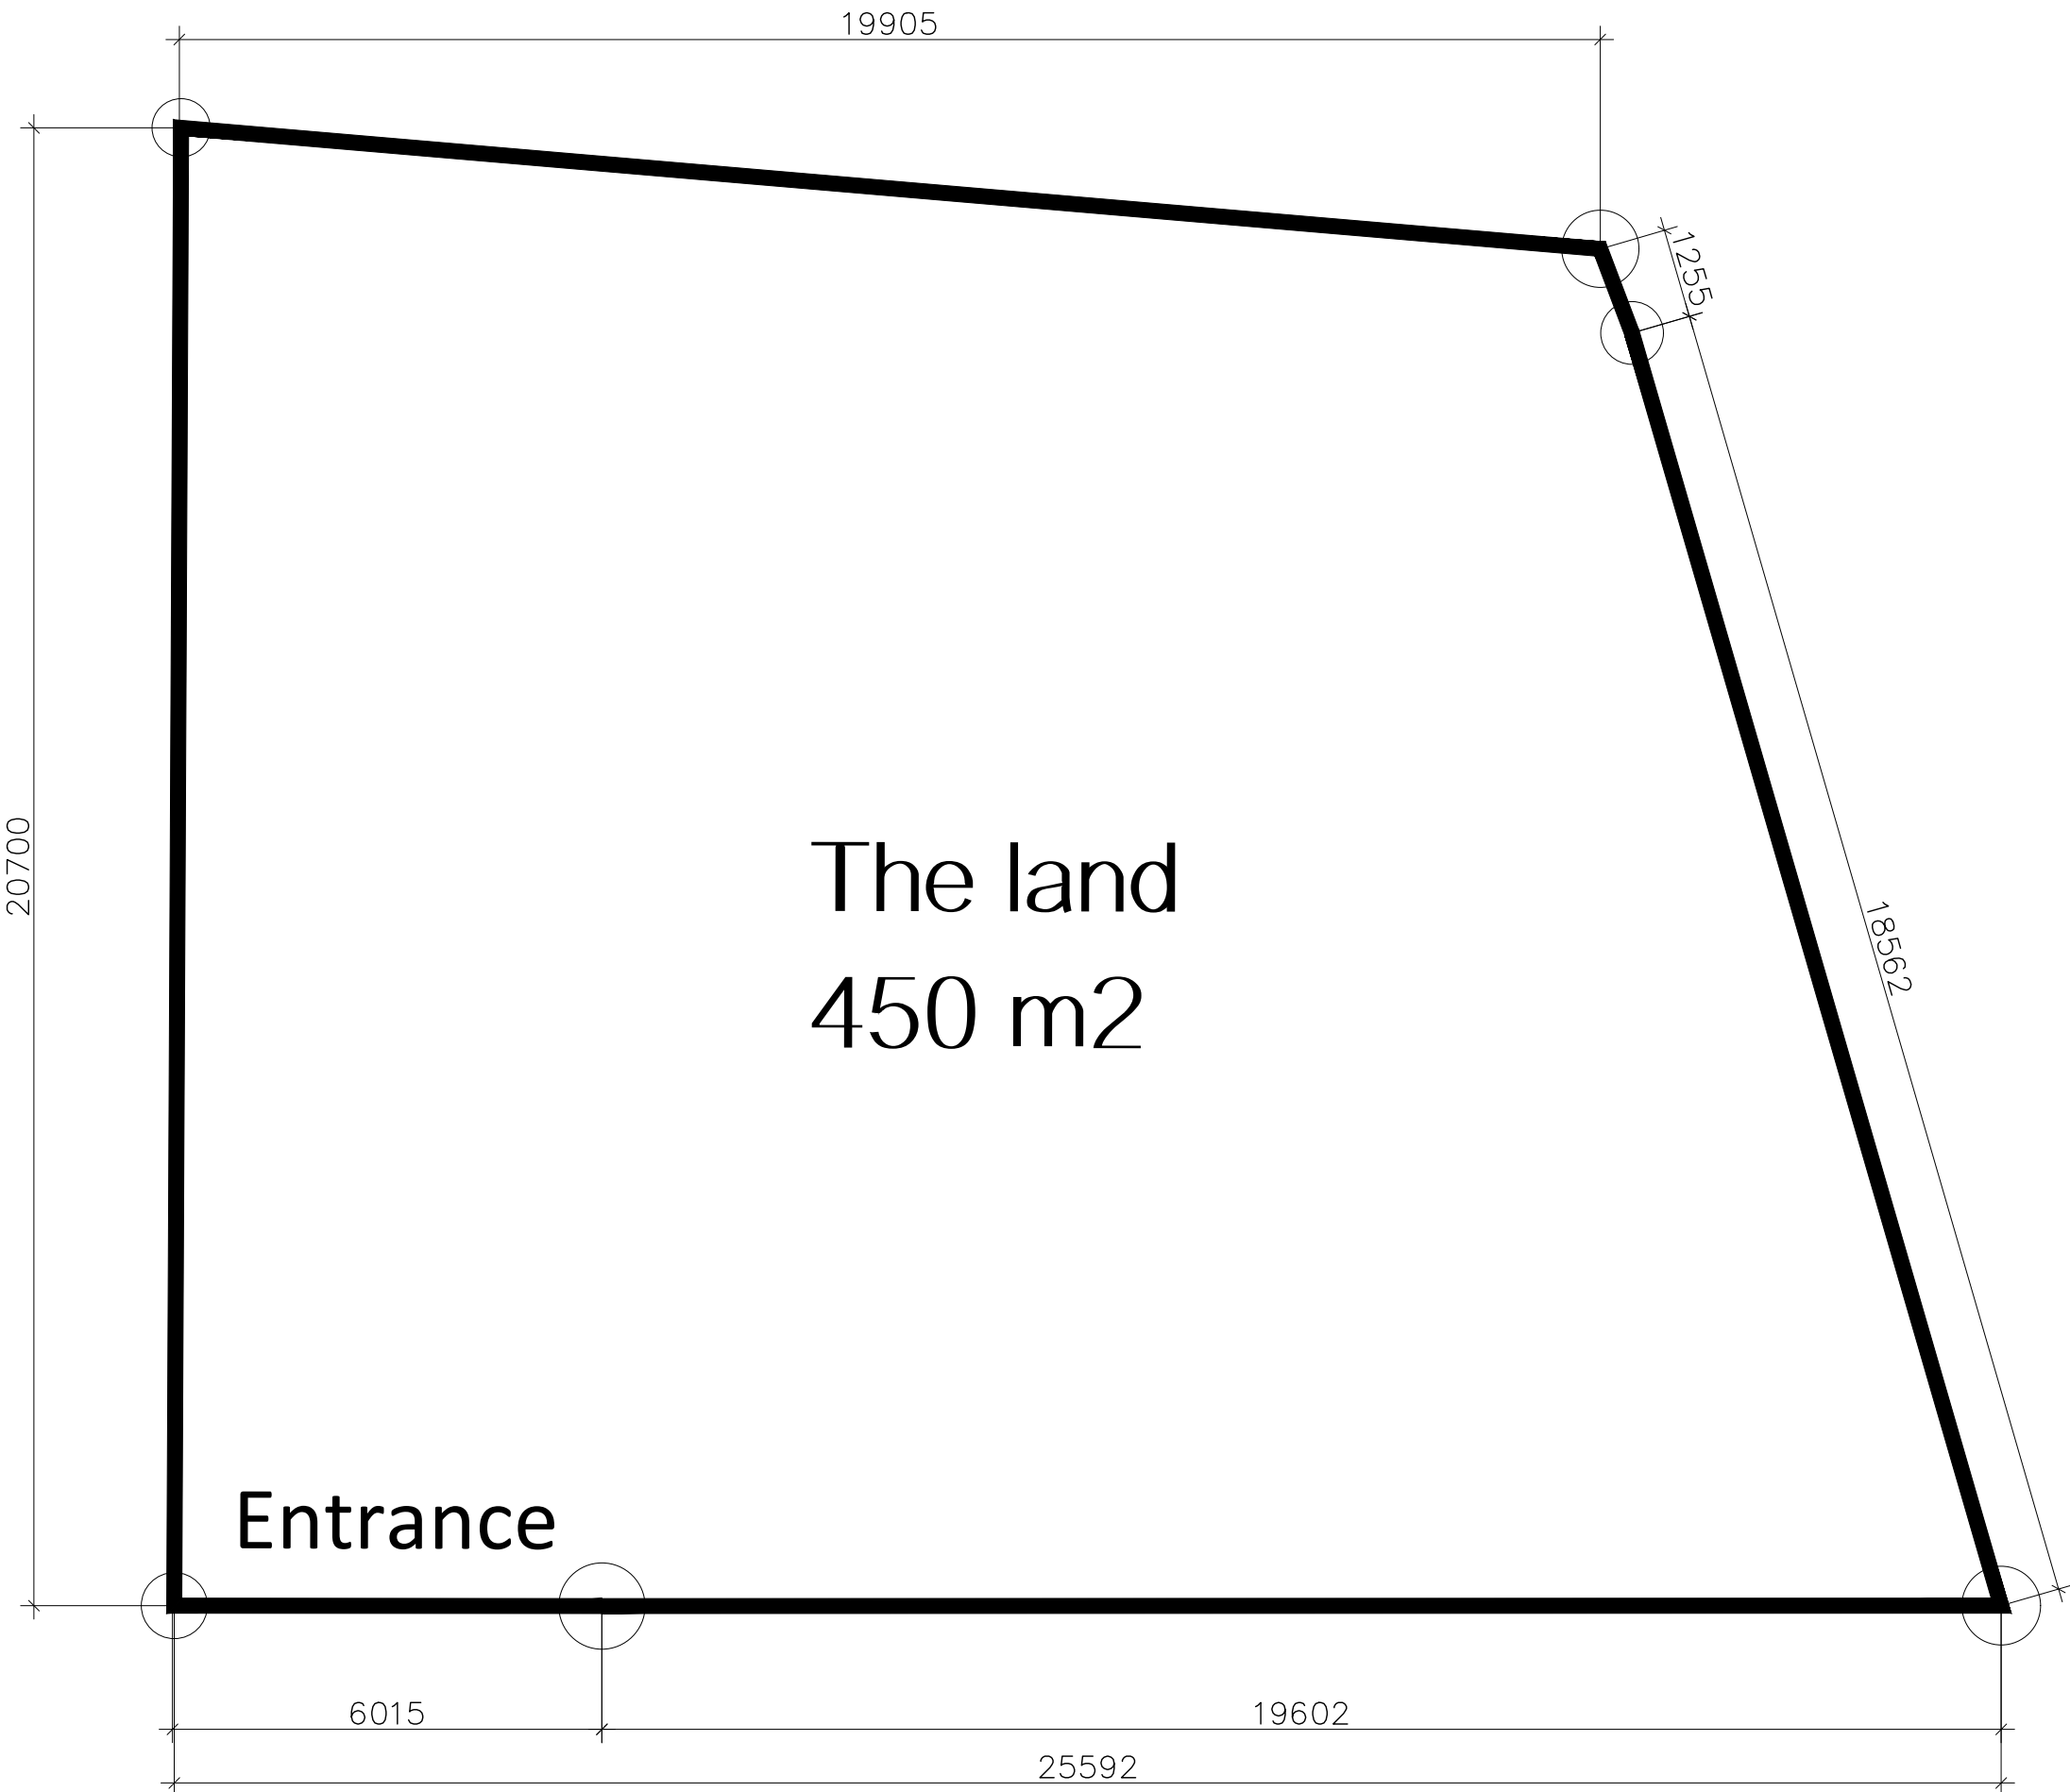


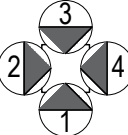

PROJECT SITE :
OWNER :
PROJECT NAME :
DRAWING TYPE : ແຜນຜັງຕອນດິນ
SCALE : 1/100
DRAWING BY :
CHECK BY :
APPROVED BY :
DATE : 15/06/2026

DRAWING NO .

A01

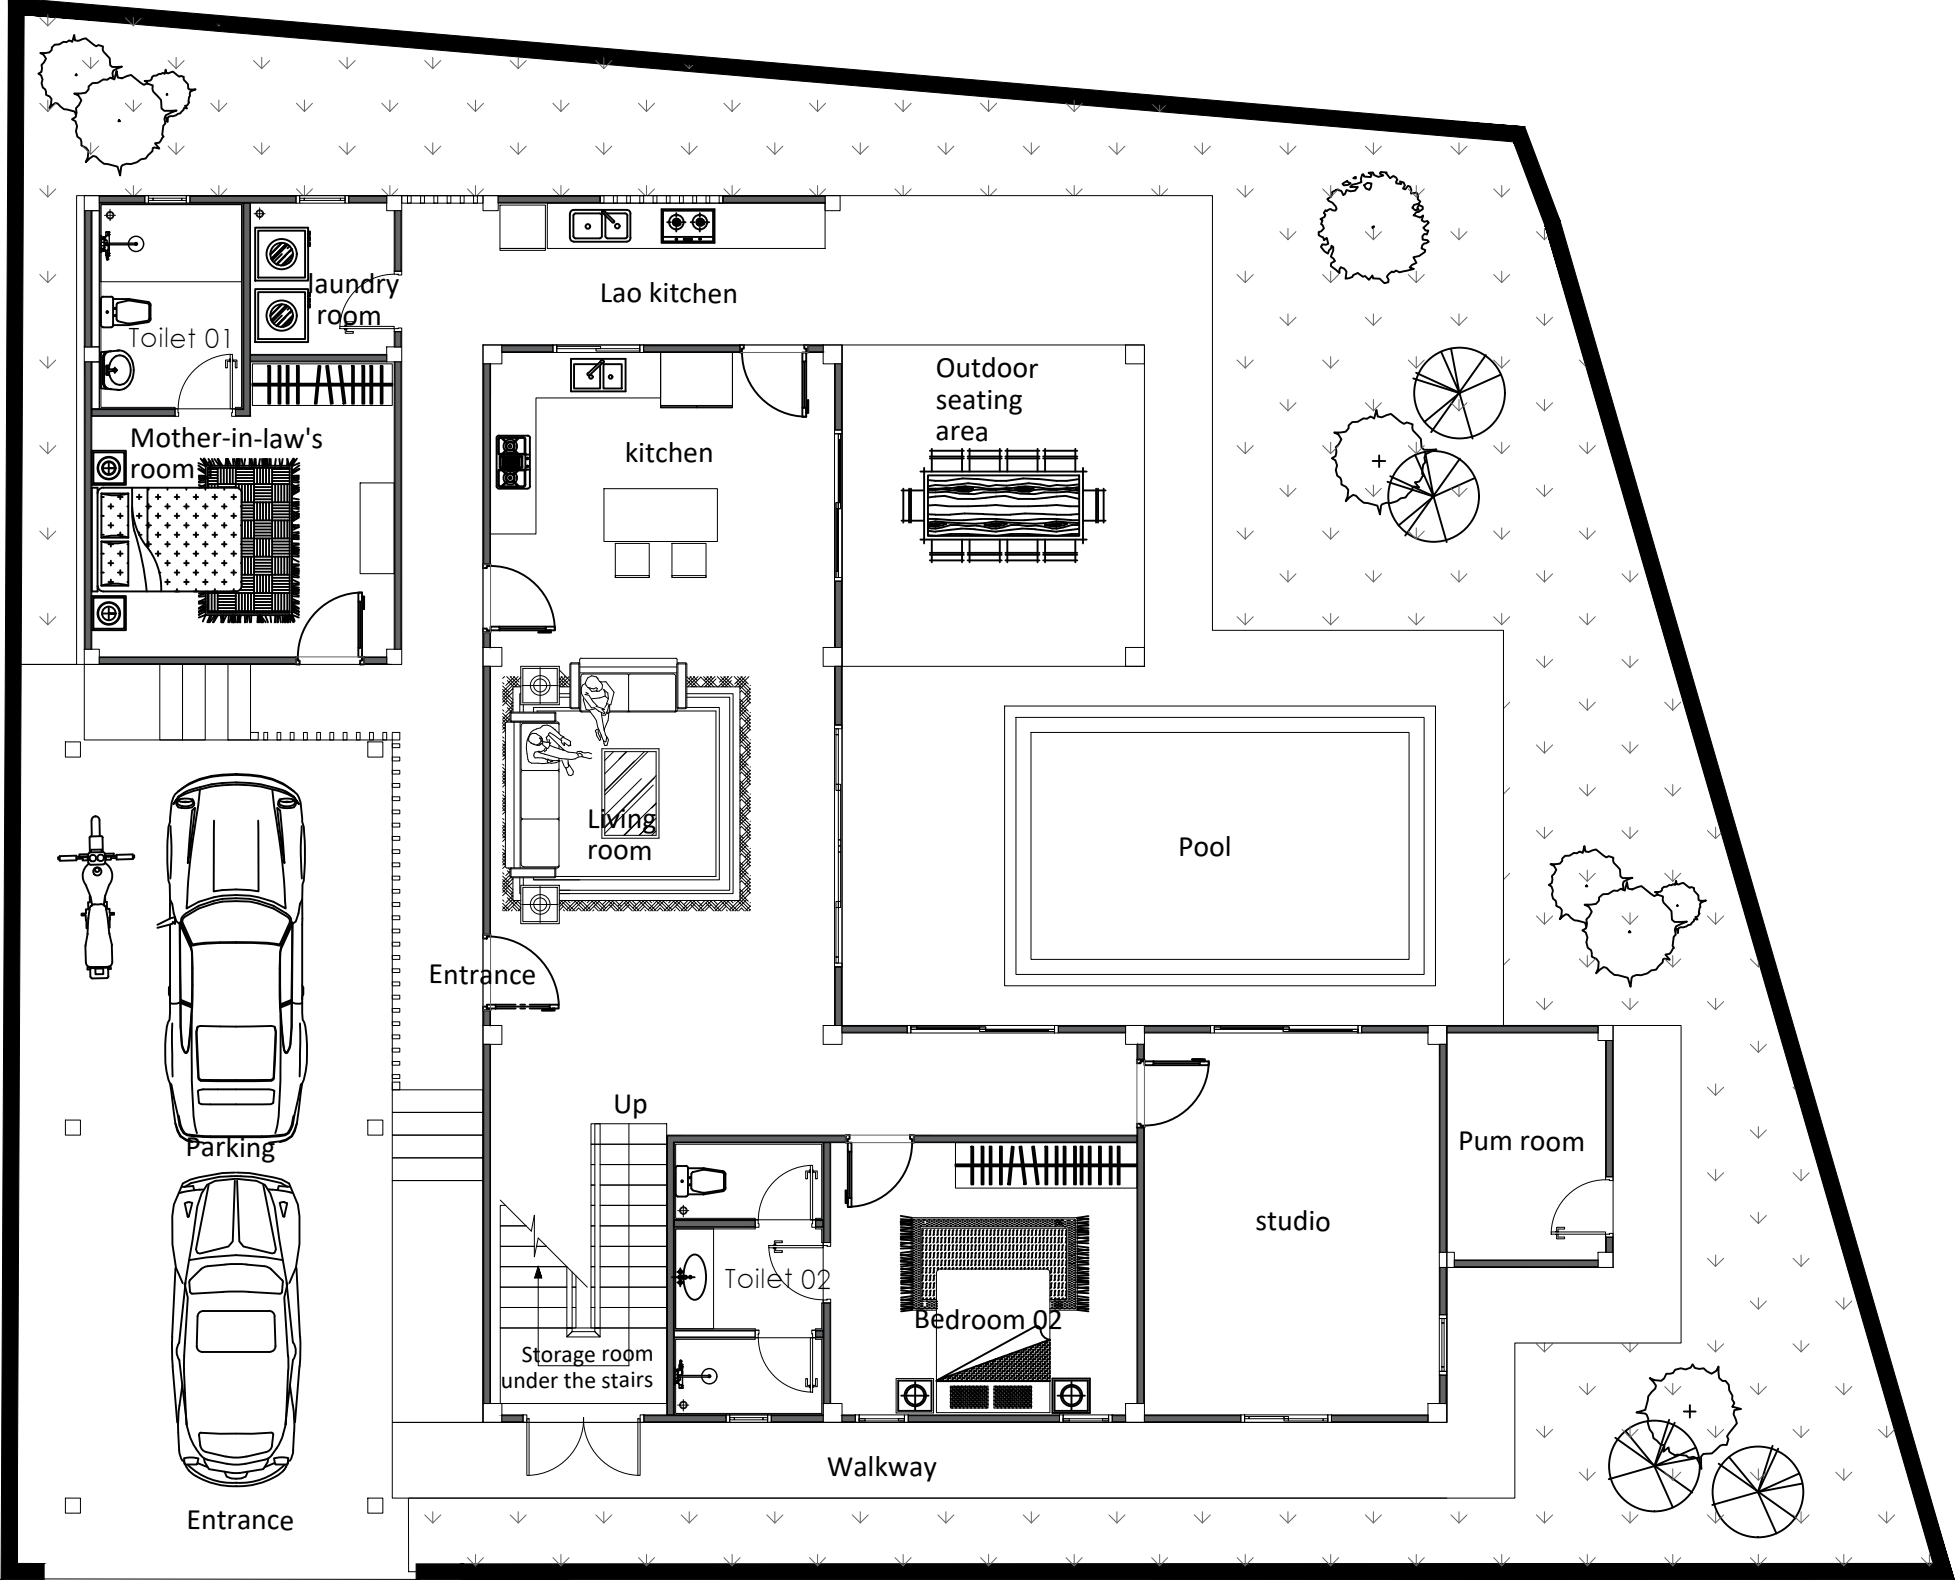

ແຜນຜັງຕອນດິນທຽບໃສ່ອາຄານຊັ້ນ01

Scale: 1/100

PROJECT SITE :

OWNER :

PROJECT NAME :

DRAWING TYPE :

SCALE :

1/100

DRAWING BY :

CHECK BY :



APPROVED BY :

DATE :

15/06/2026

DRAWING NO .

A02

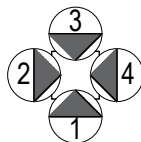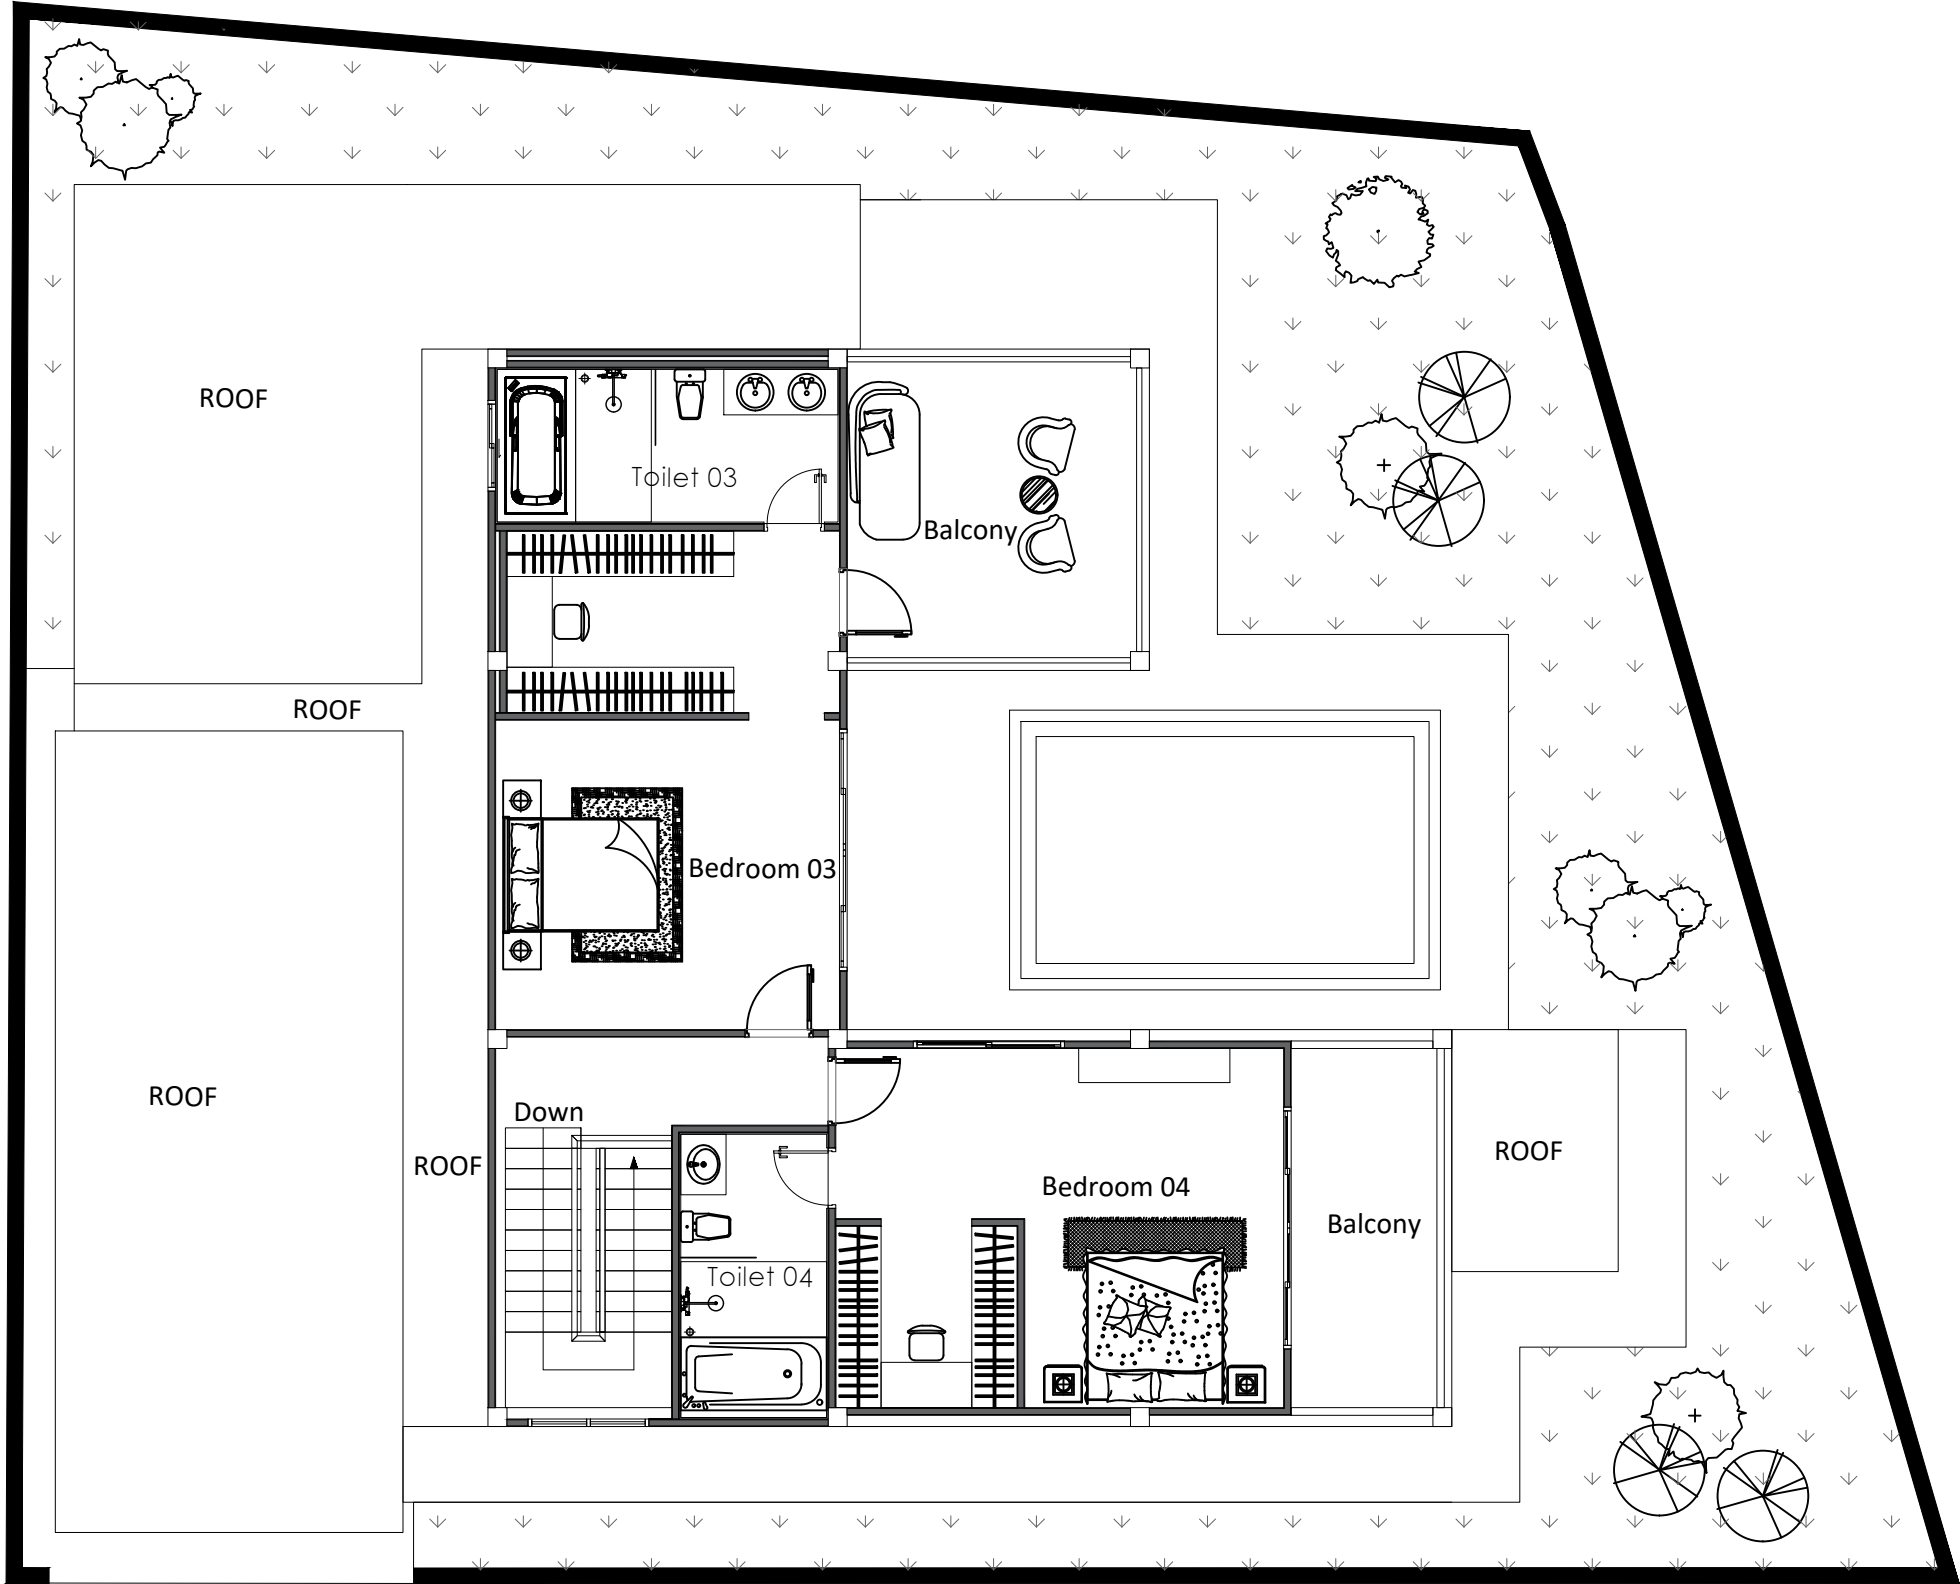

ແຜນຜັງນຳໃຊ້ອາຄານຊັ້ນ02
Scale: 1/100

PROJECT SITE :

OWNER :

PROJECT NAME :

DRAWING TYPE :

ແຜນຜັງນຳໃຊ້ອາຄານຊັ້ນ01

SCALE :

1/100

DRAWING BY :

CHECK BY :

APPROVED BY :

DATE :

15/06/2026

DRAWING NO .

A03