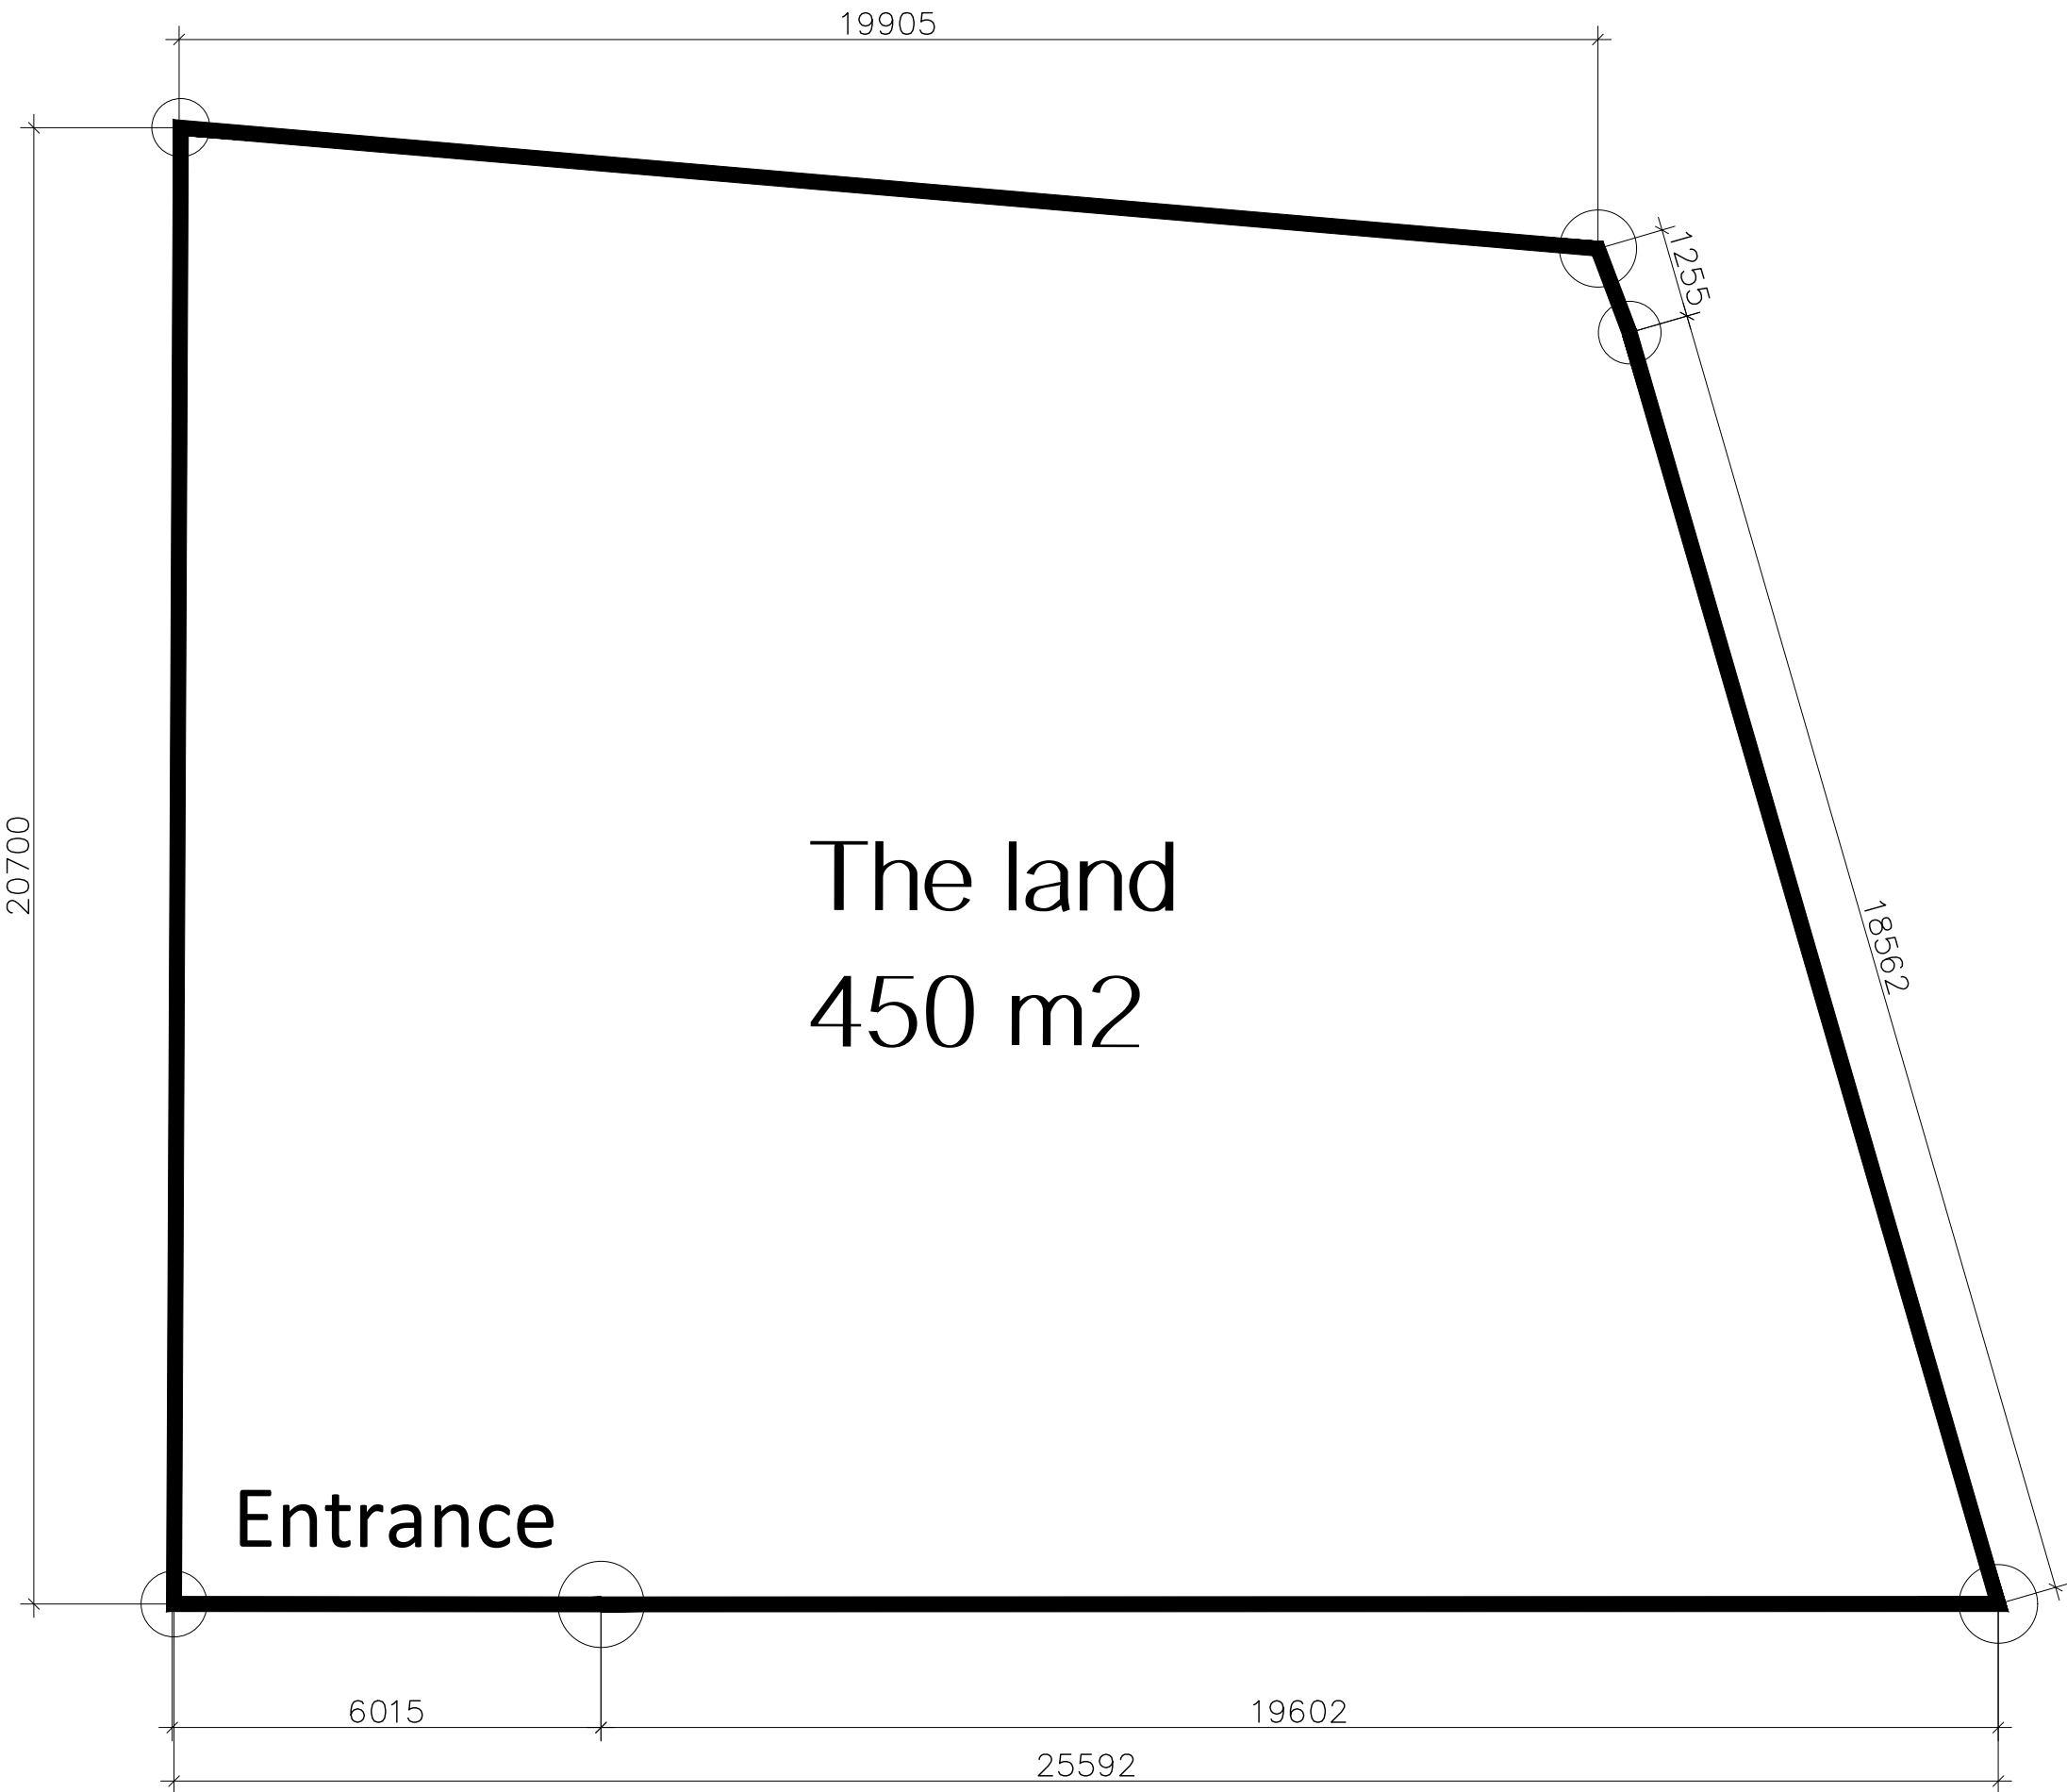


MLH

PROJECT SITE :

OWNER :

PROJECT NAME :

DRAWING TYPE :

ແຜນຜັງຕອນດິນ

SCALE :

1/100

DRAWING BY :

CHECK BY :



APPROVED BY :

DATE :

15/06/2026

DRAWING NO .

A01

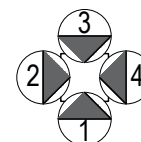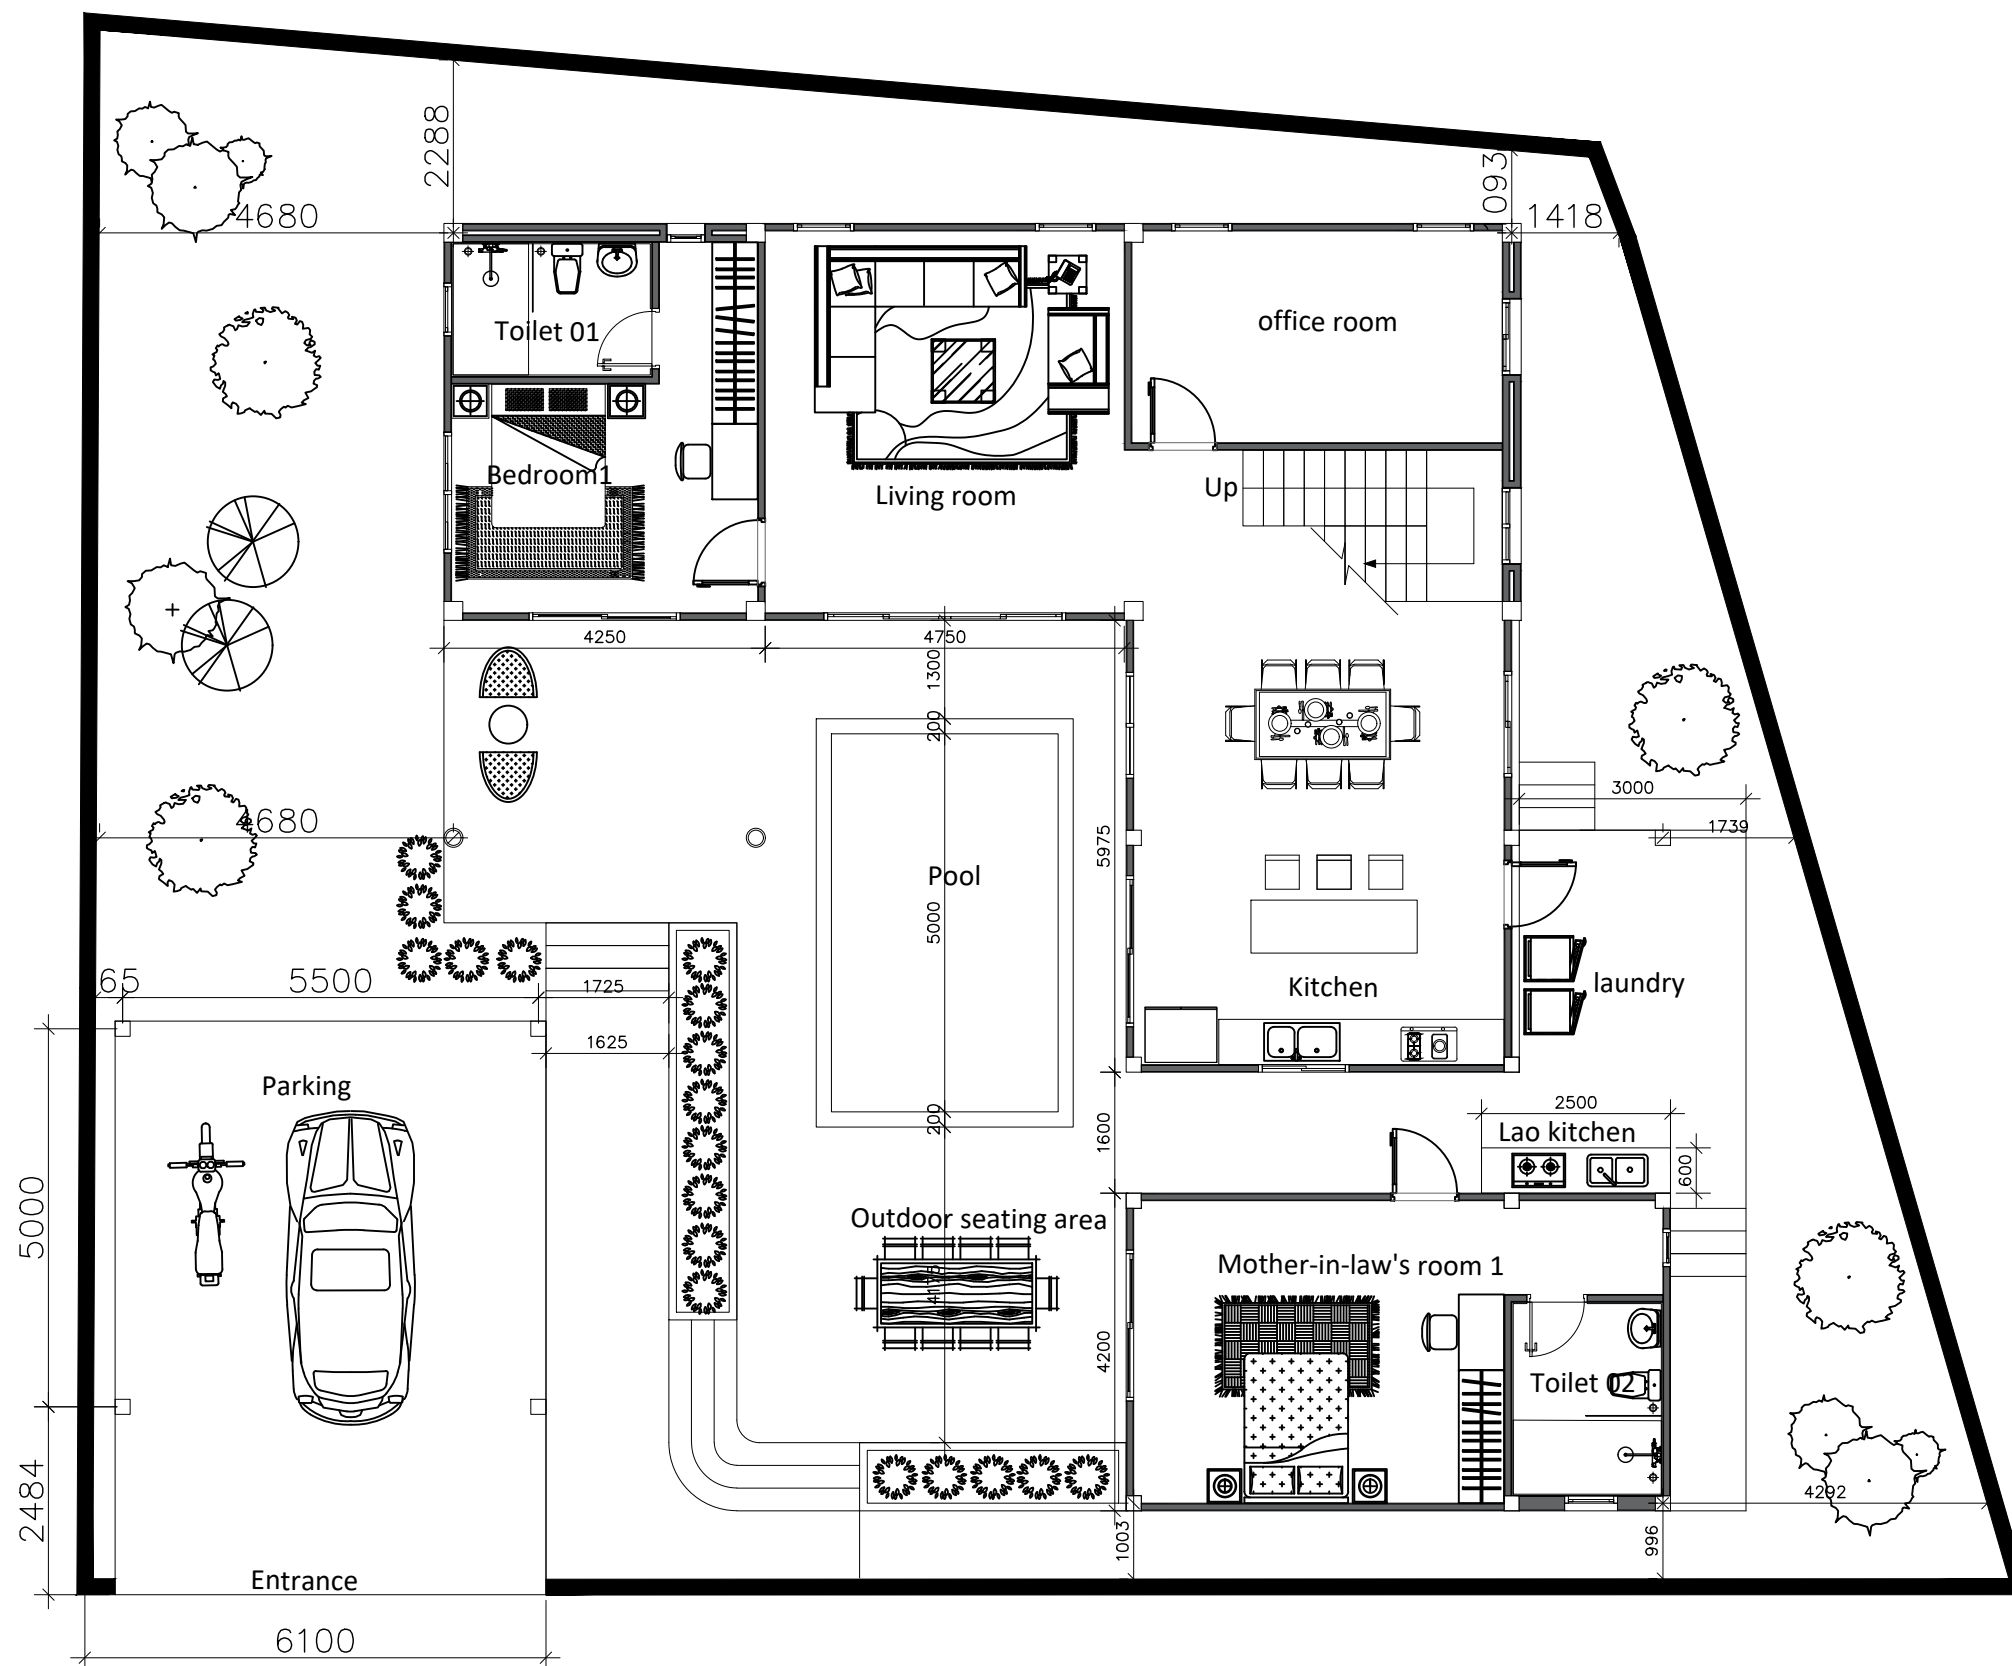

ແຜນຜັງຕອນດິນທຽບໃສ່ອາຄານຊັ້ນ01

Scale: 1/100

MLH

PROJECT SITE :

OWNER :

PROJECT NAME :

DRAWING TYPE :

SCALE :

1/100

DRAWING BY :

CHECK BY :


APPROVED BY :

DATE :

21/06/2026

DRAWING NO .

A02

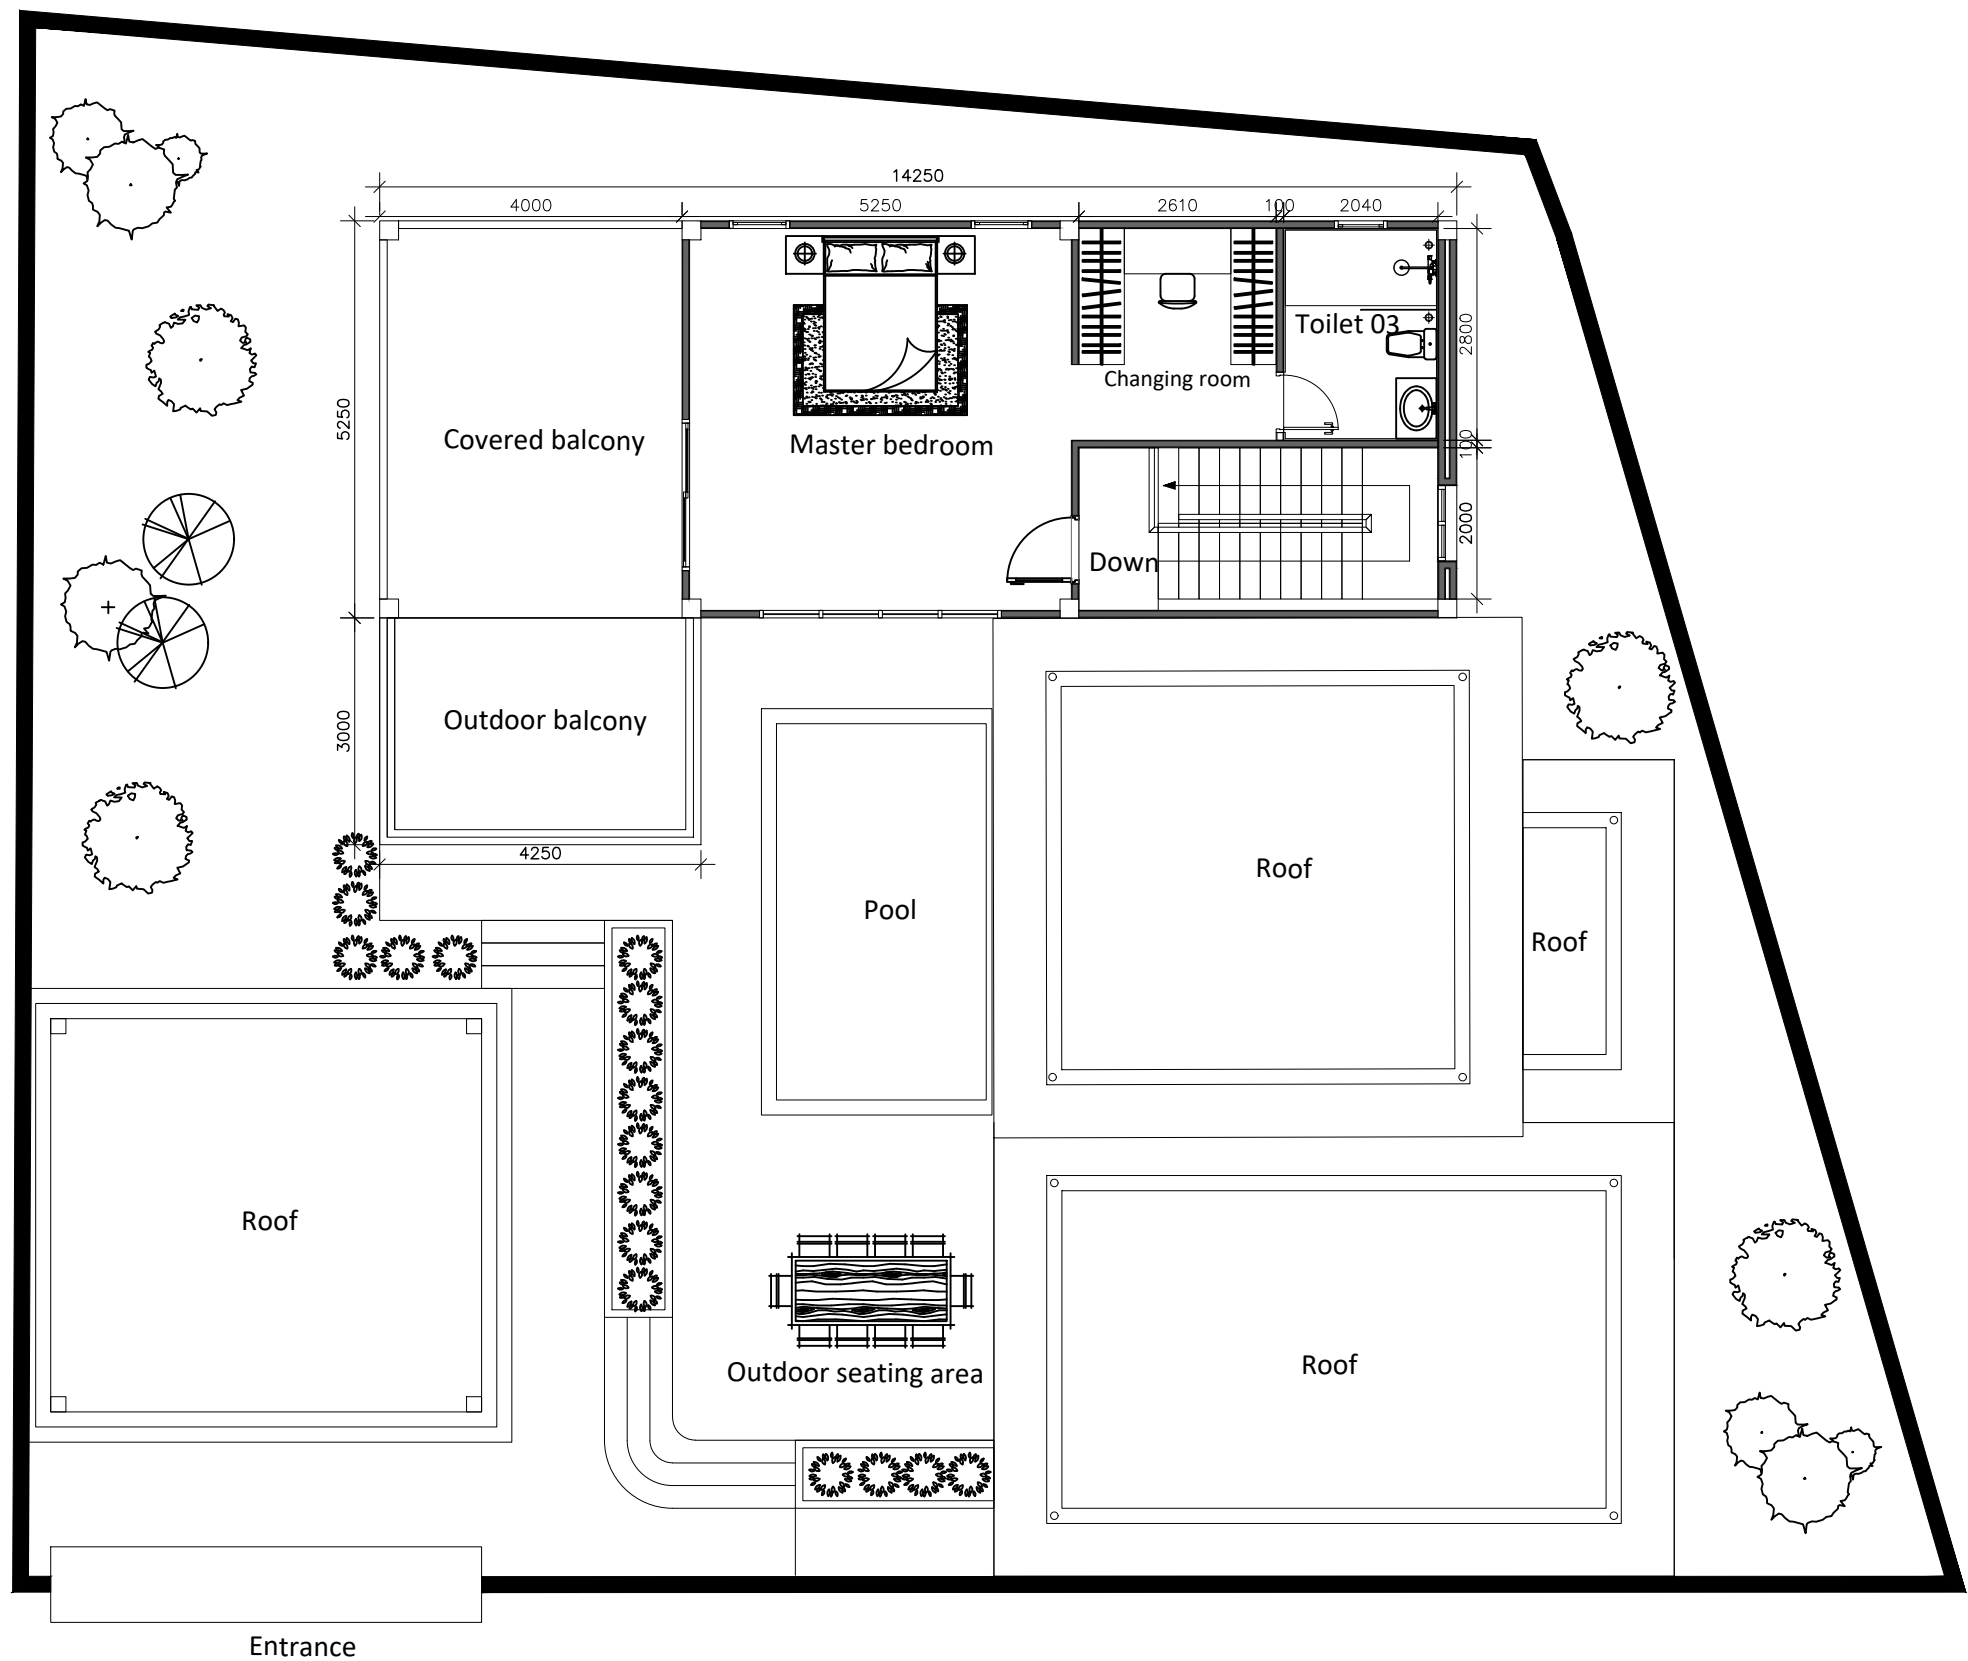

MLH

PROJECT SITE :

OWNER :

PROJECT NAME :

DRAWING TYPE :

ແຜນຜັງນໍ້າໃຊ້ອາຄານຊັ້ນ01

SCALE :

1/100

DRAWING BY :

CHECK BY :


APPROVED BY :

DATE :

21/06/2026


DRAWING NO .

A03

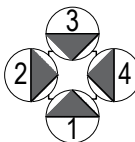


ແຜນຜັງນໍ້າໃຊ້ອາຄານຊັ້ນ02


Scale: 1/100

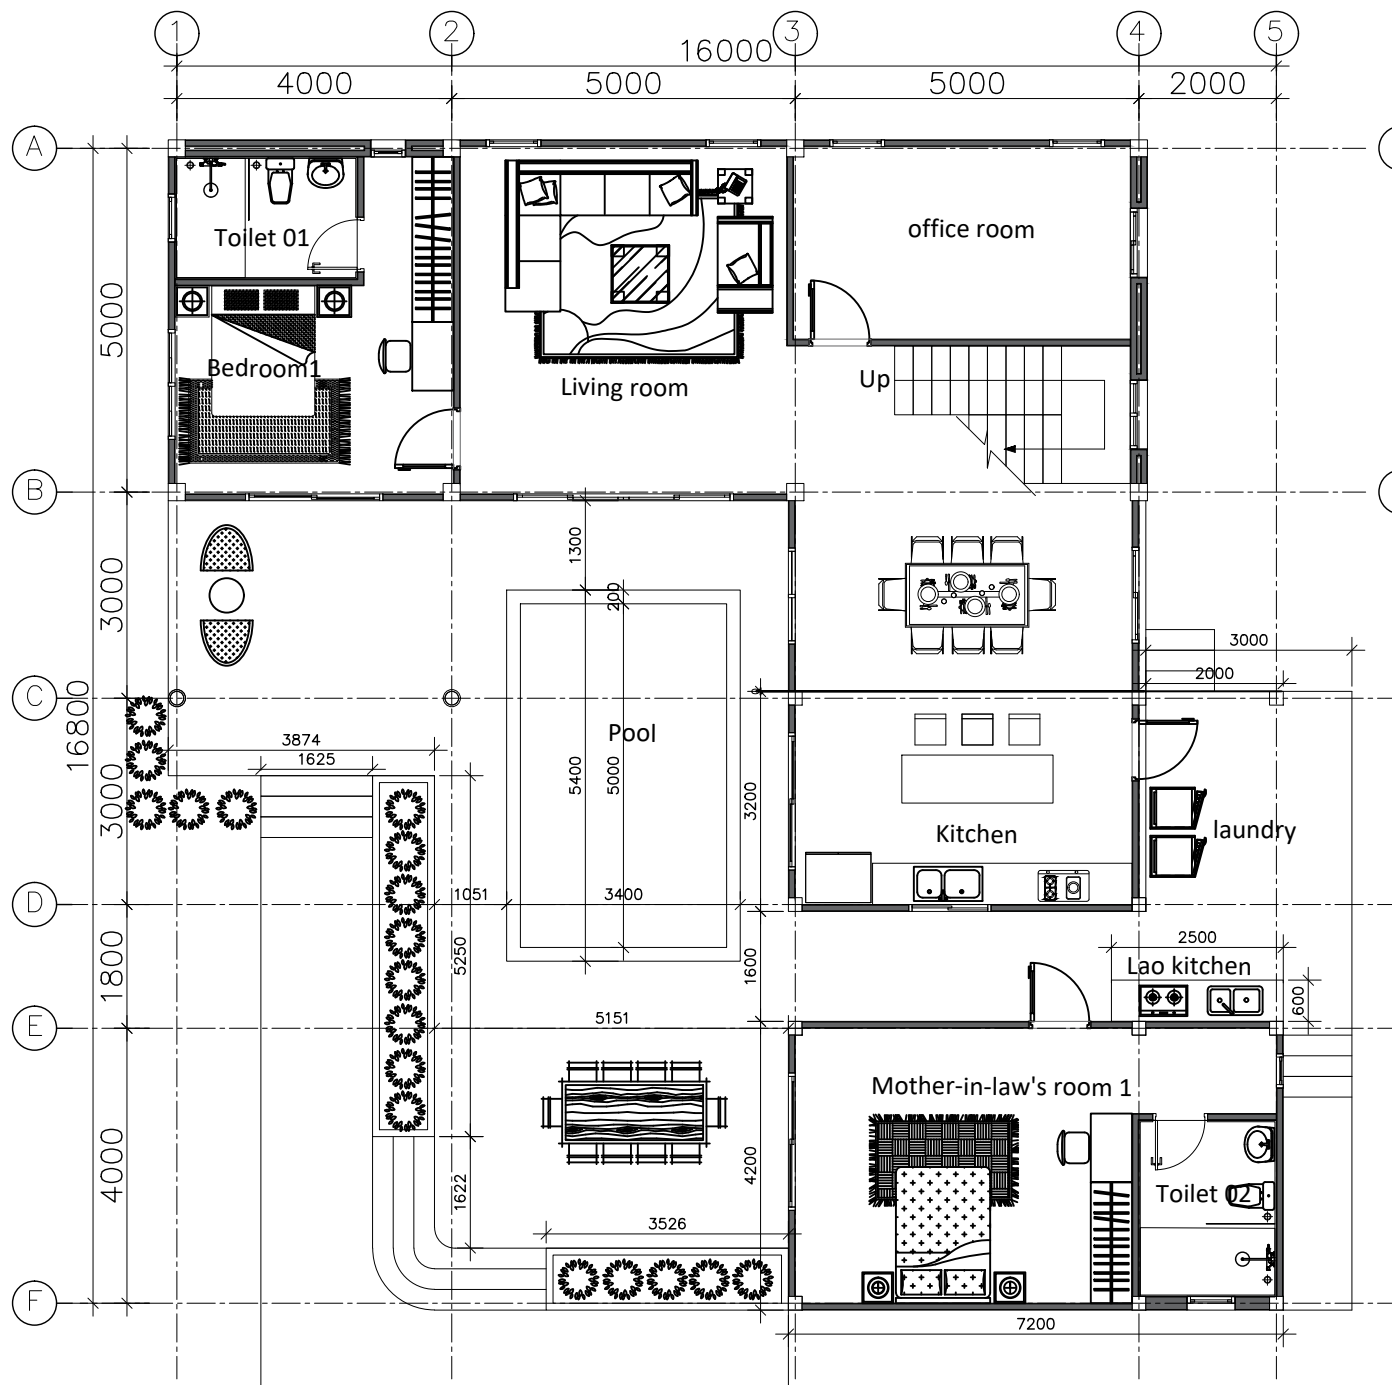

1 st Floor

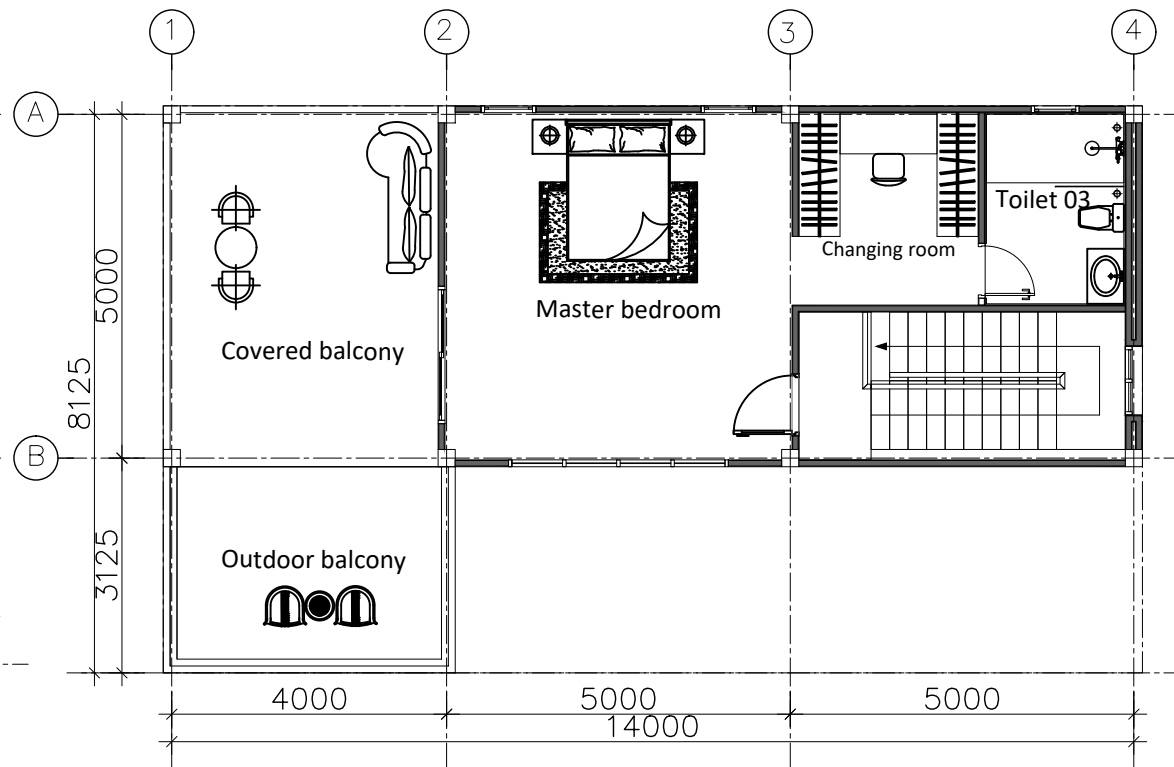

2nd Floor

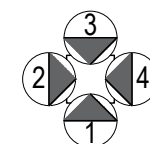

ແຜນຜັງນຳໃຊ້ອາຄານຊັ້ນ02

Scale: 1/120

MLH

PROJECT SITE :

ບ້ານ ນາເລົ້າ ນະຄອນໂກສອນ ແຂວງ
ສະຫວັນນະເຂດ

OWNER :

ທ່ານ ອານຸສອນ ເທບໄພຜອນ

PROJECT NAME :

ຫ້ອງແຖວ

DRAWING TYPE :

ແຜນຜັງນຳໃຊ້ອາຄານຊັ້ນ02

SCALE :

1/120

DRAWING BY :

CHECK BY :



APPROVED BY :

DATE :

26/05/2026

DRAWING NO .

A04

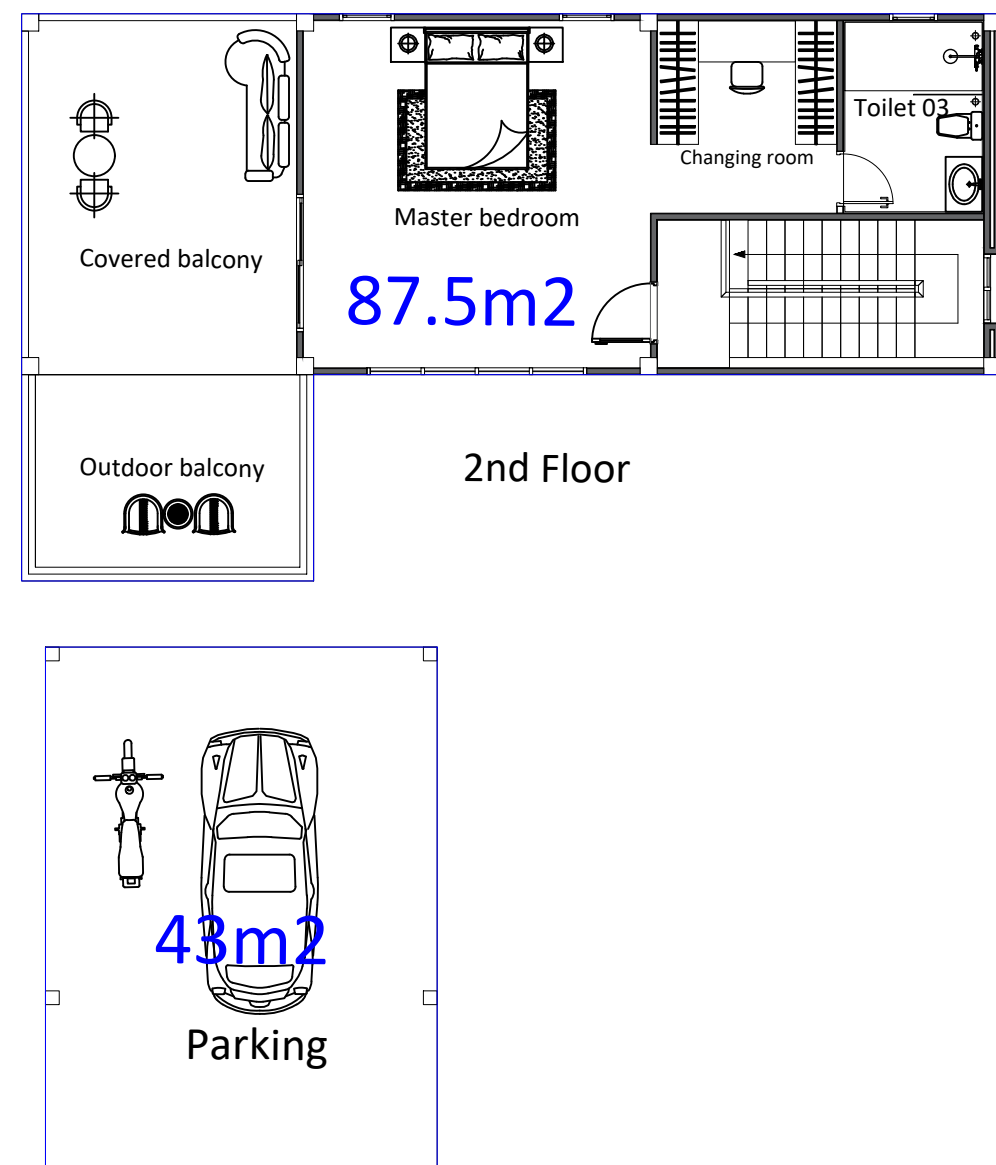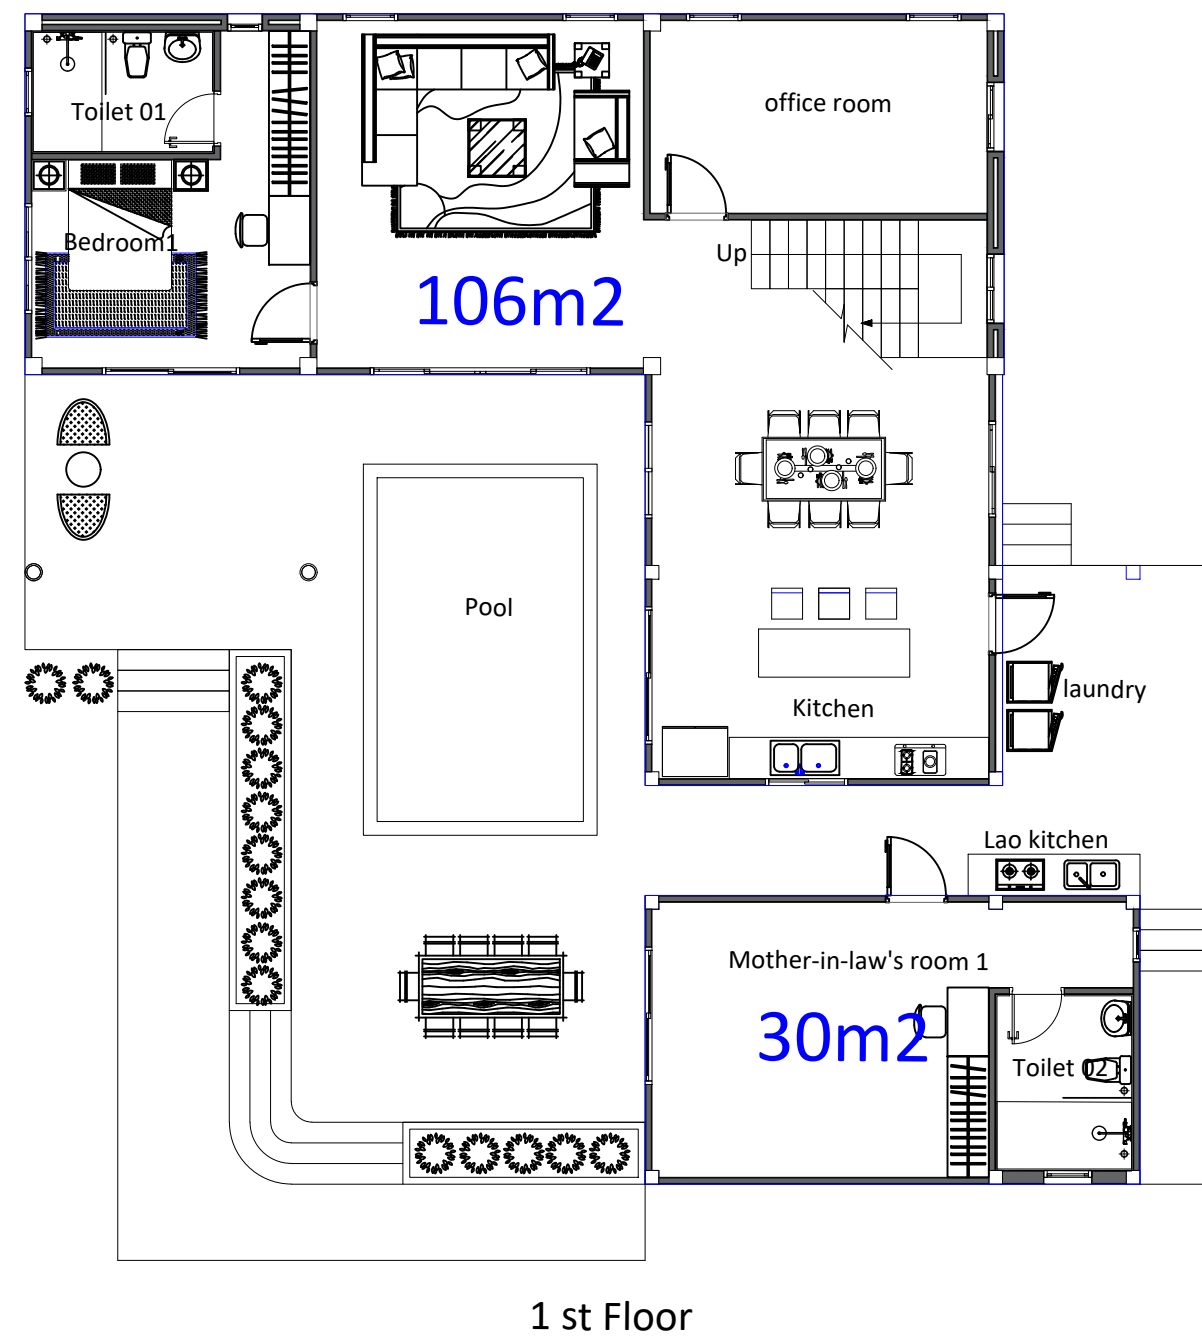

MLH

PROJECT SITE :
ບ້ານ ນາເລົ້າ ນະຄອນໂກສອນ ແຂວງ
ສະຫວັນນະເຂດ

OWNER :
ທ່ານ ອານຸສອນ ເທບໄພຜອນ

PROJECT NAME :
ຫ້ອງແຖວ

DRAWING TYPE :
ແຜນຜັງນຳໃຊ້ອາຄານຊັ້ນ02

SCALE :
1/120

DRAWING BY :

CHECK BY :

APPROVED BY :

DATE :
26/05/2026

DRAWING NO .

A04

