


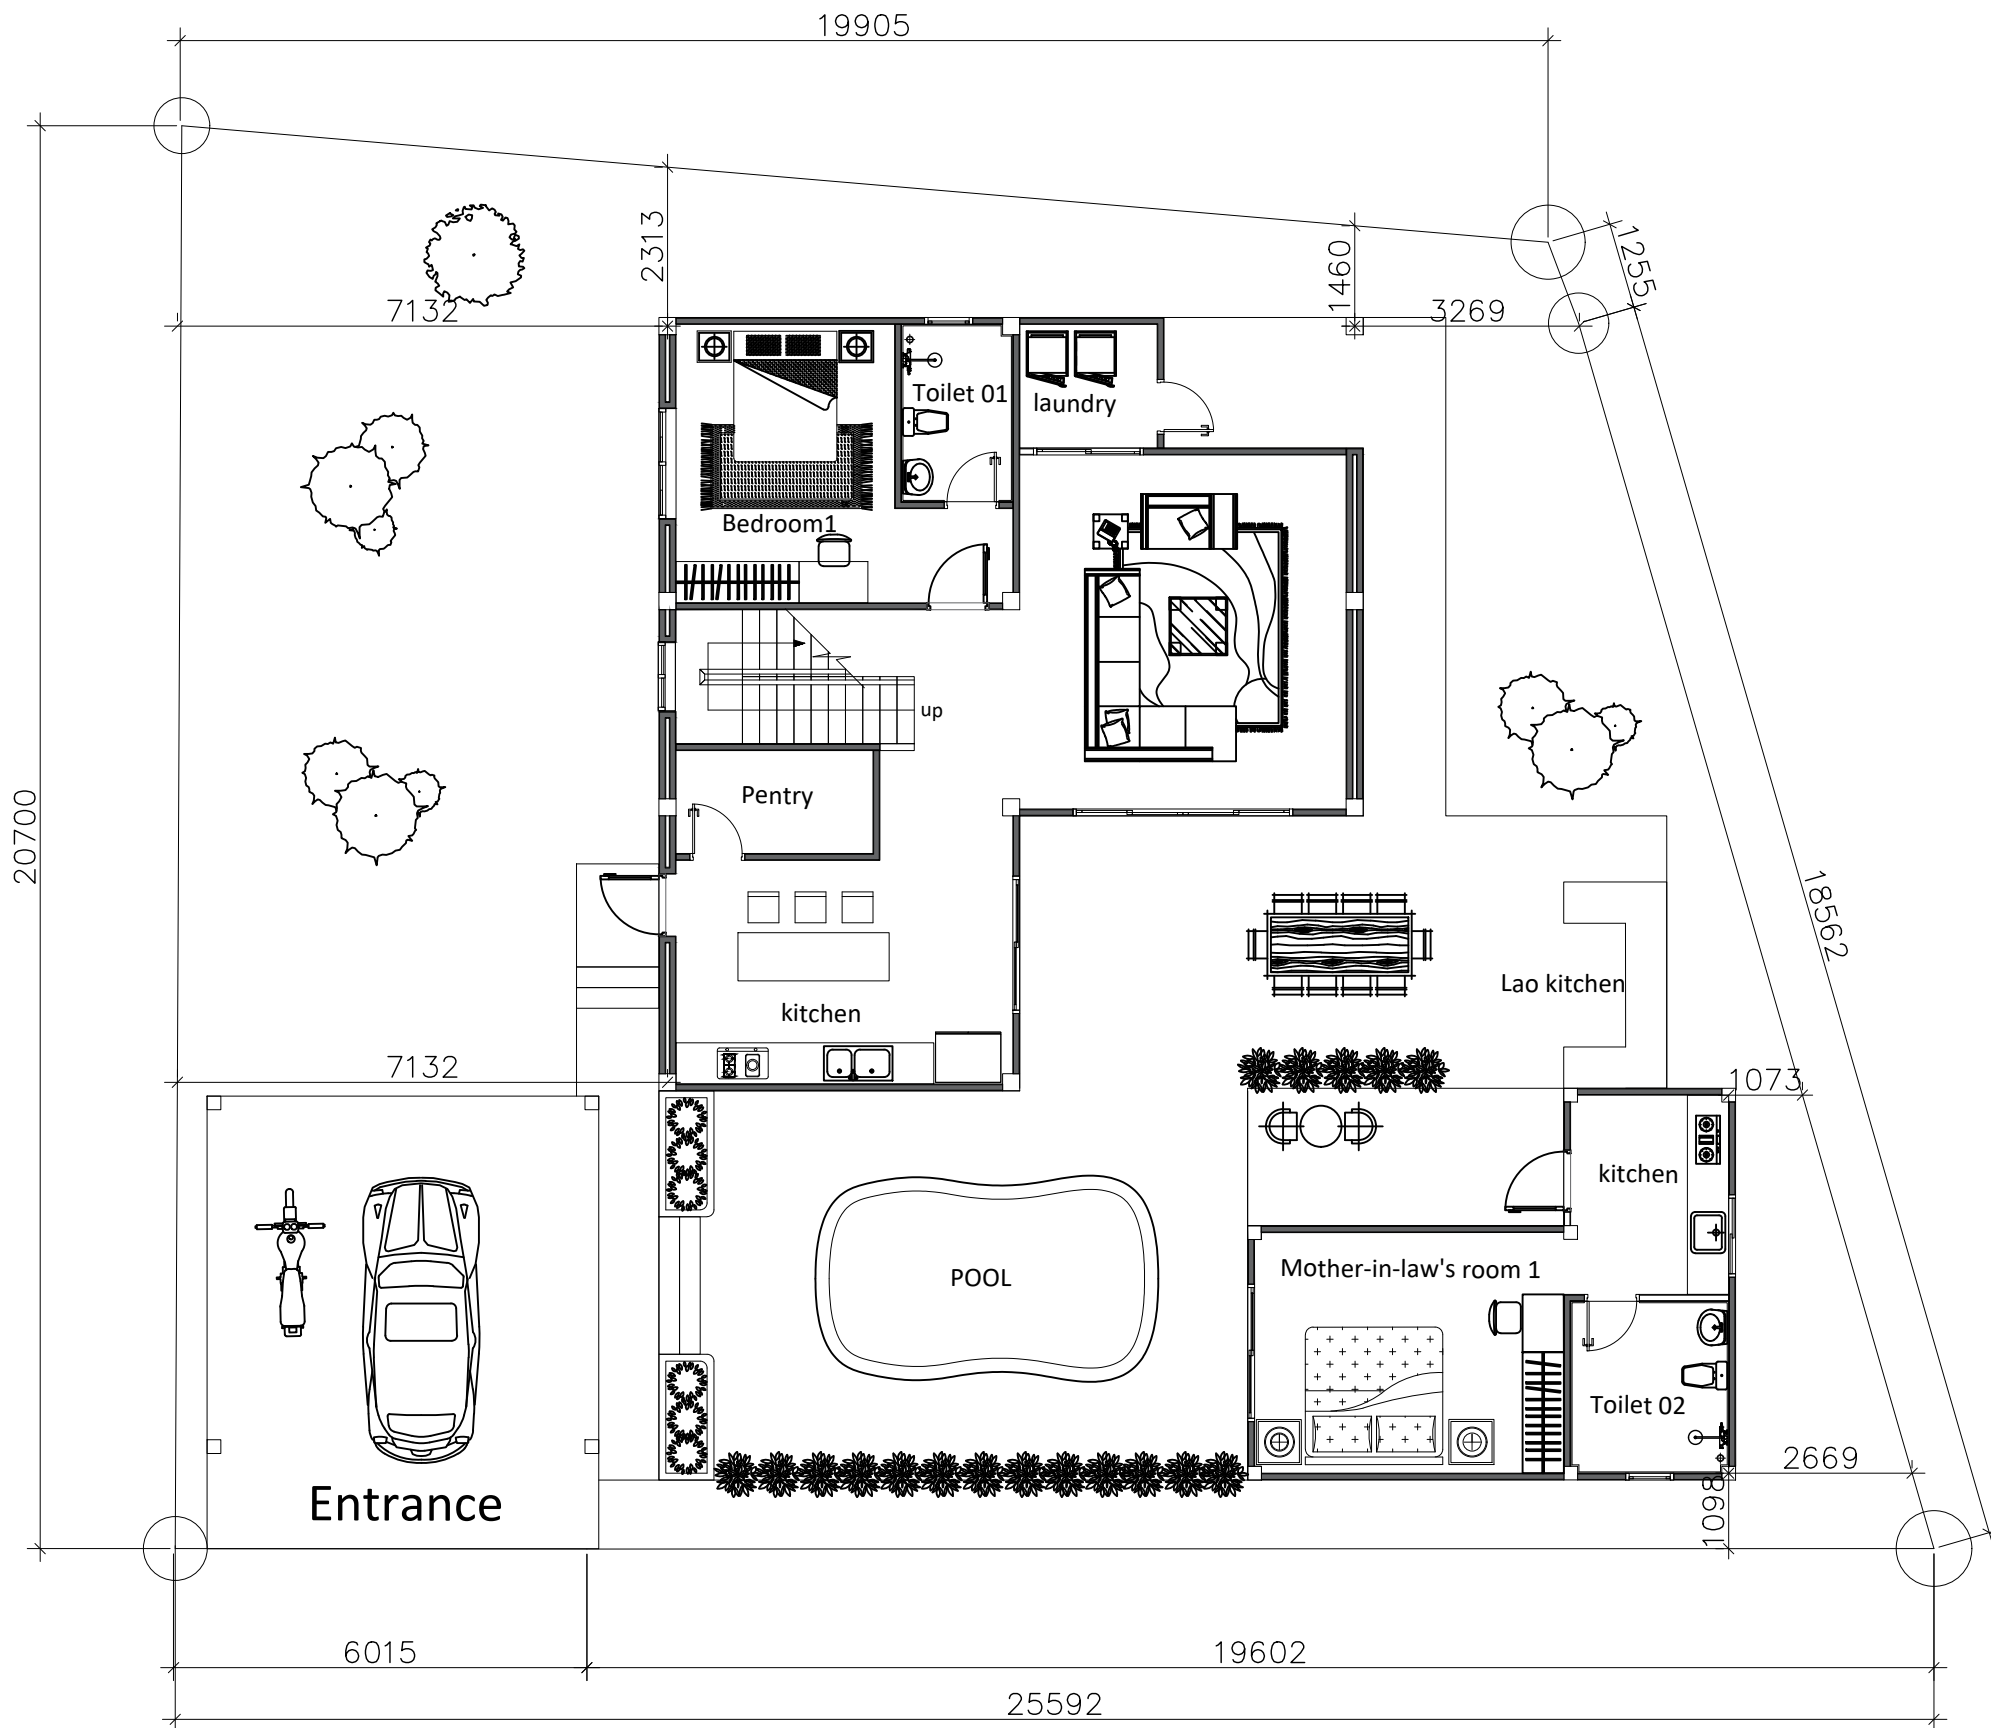

1 st Floor

3

2


4

1


ແຜນຜັງຕອນດິນທຽບໃສ່ອາຄານຊັ້ນ01

Scale: 1/100

|                         |
|-------------------------|
| MLH                     |
| PROJECT SITE :          |
| OWNER :                 |
| PROJECT NAME :          |
| DRAWING TYPE :          |
| SCALE :<br>1/100        |
| DRAWING BY :            |
| CHECK BY :              |
| APPROVED BY :           |
| DATE :<br>21/06/2026    |
| DRAWING NO .<br><br>A02 |

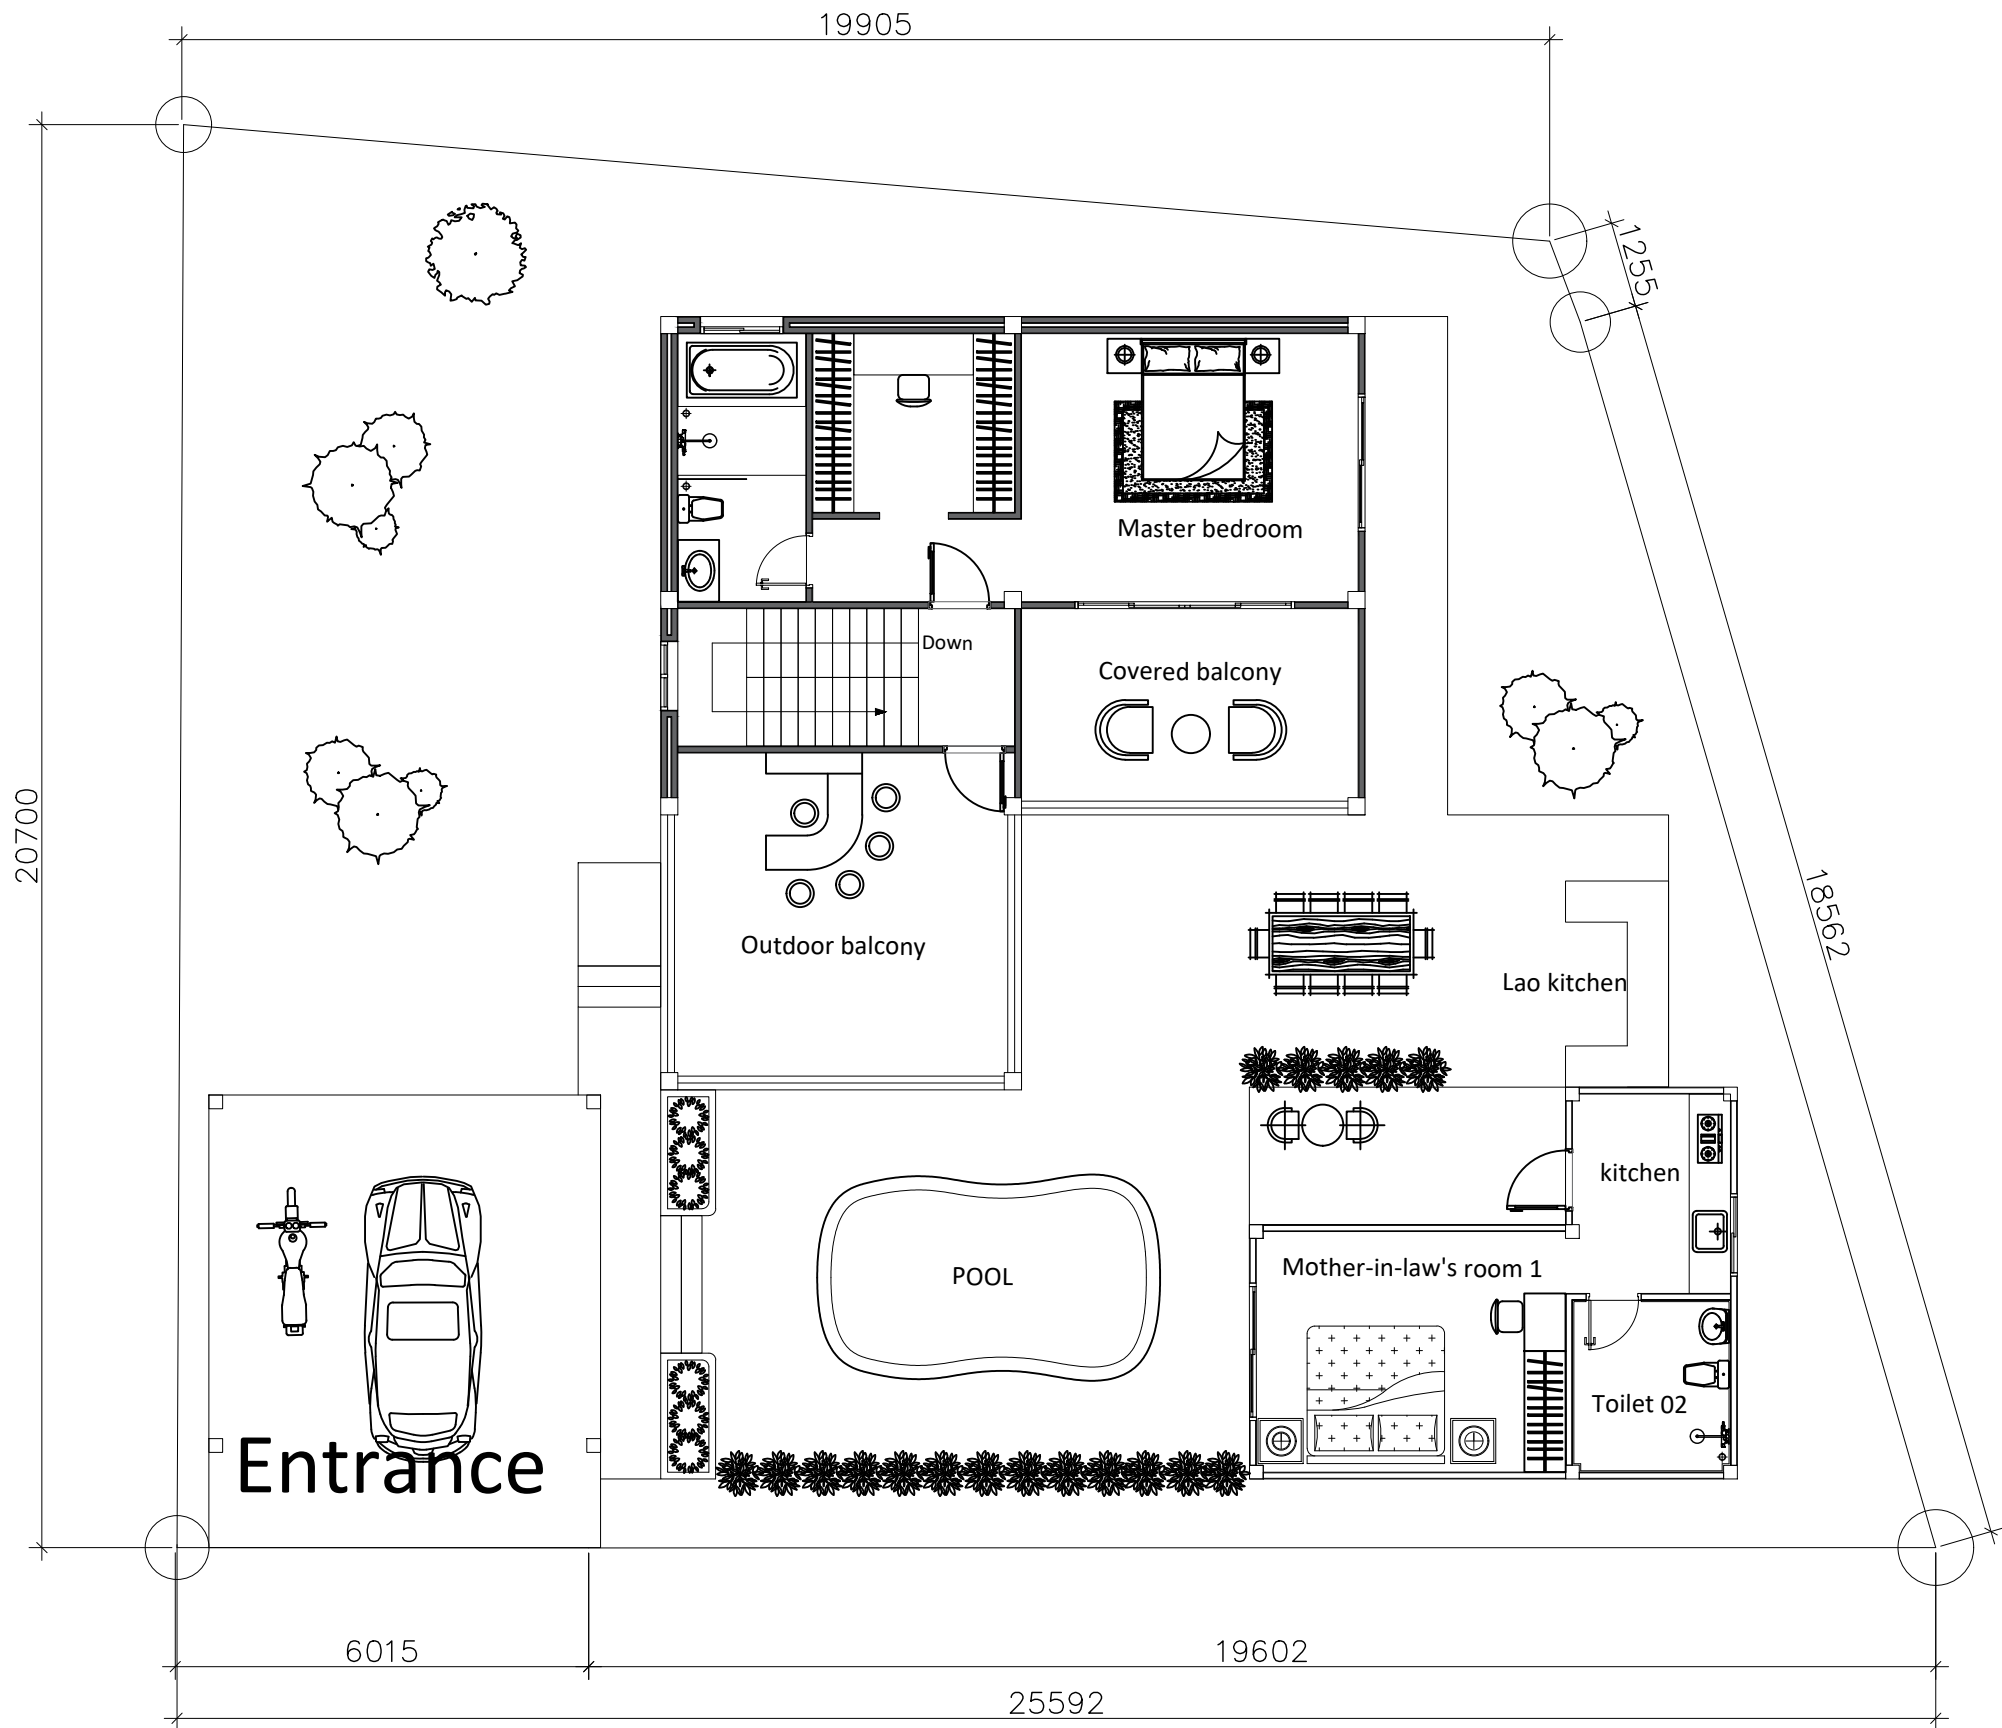

2nd Floor

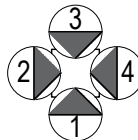

ແຜນຜັງນຳໃຊ້ອາຄານຊັ້ນ02  
Scale: 1/100

MLH

PROJECT SITE :

OWNER :

PROJECT NAME :

DRAWING TYPE :

ແຜນຜັງນຳໃຊ້ອາຄານຊັ້ນ01

SCALE :

1/100

DRAWING BY :

CHECK BY :


APPROVED BY :

DATE :


21/06/2026

DRAWING NO .


A03

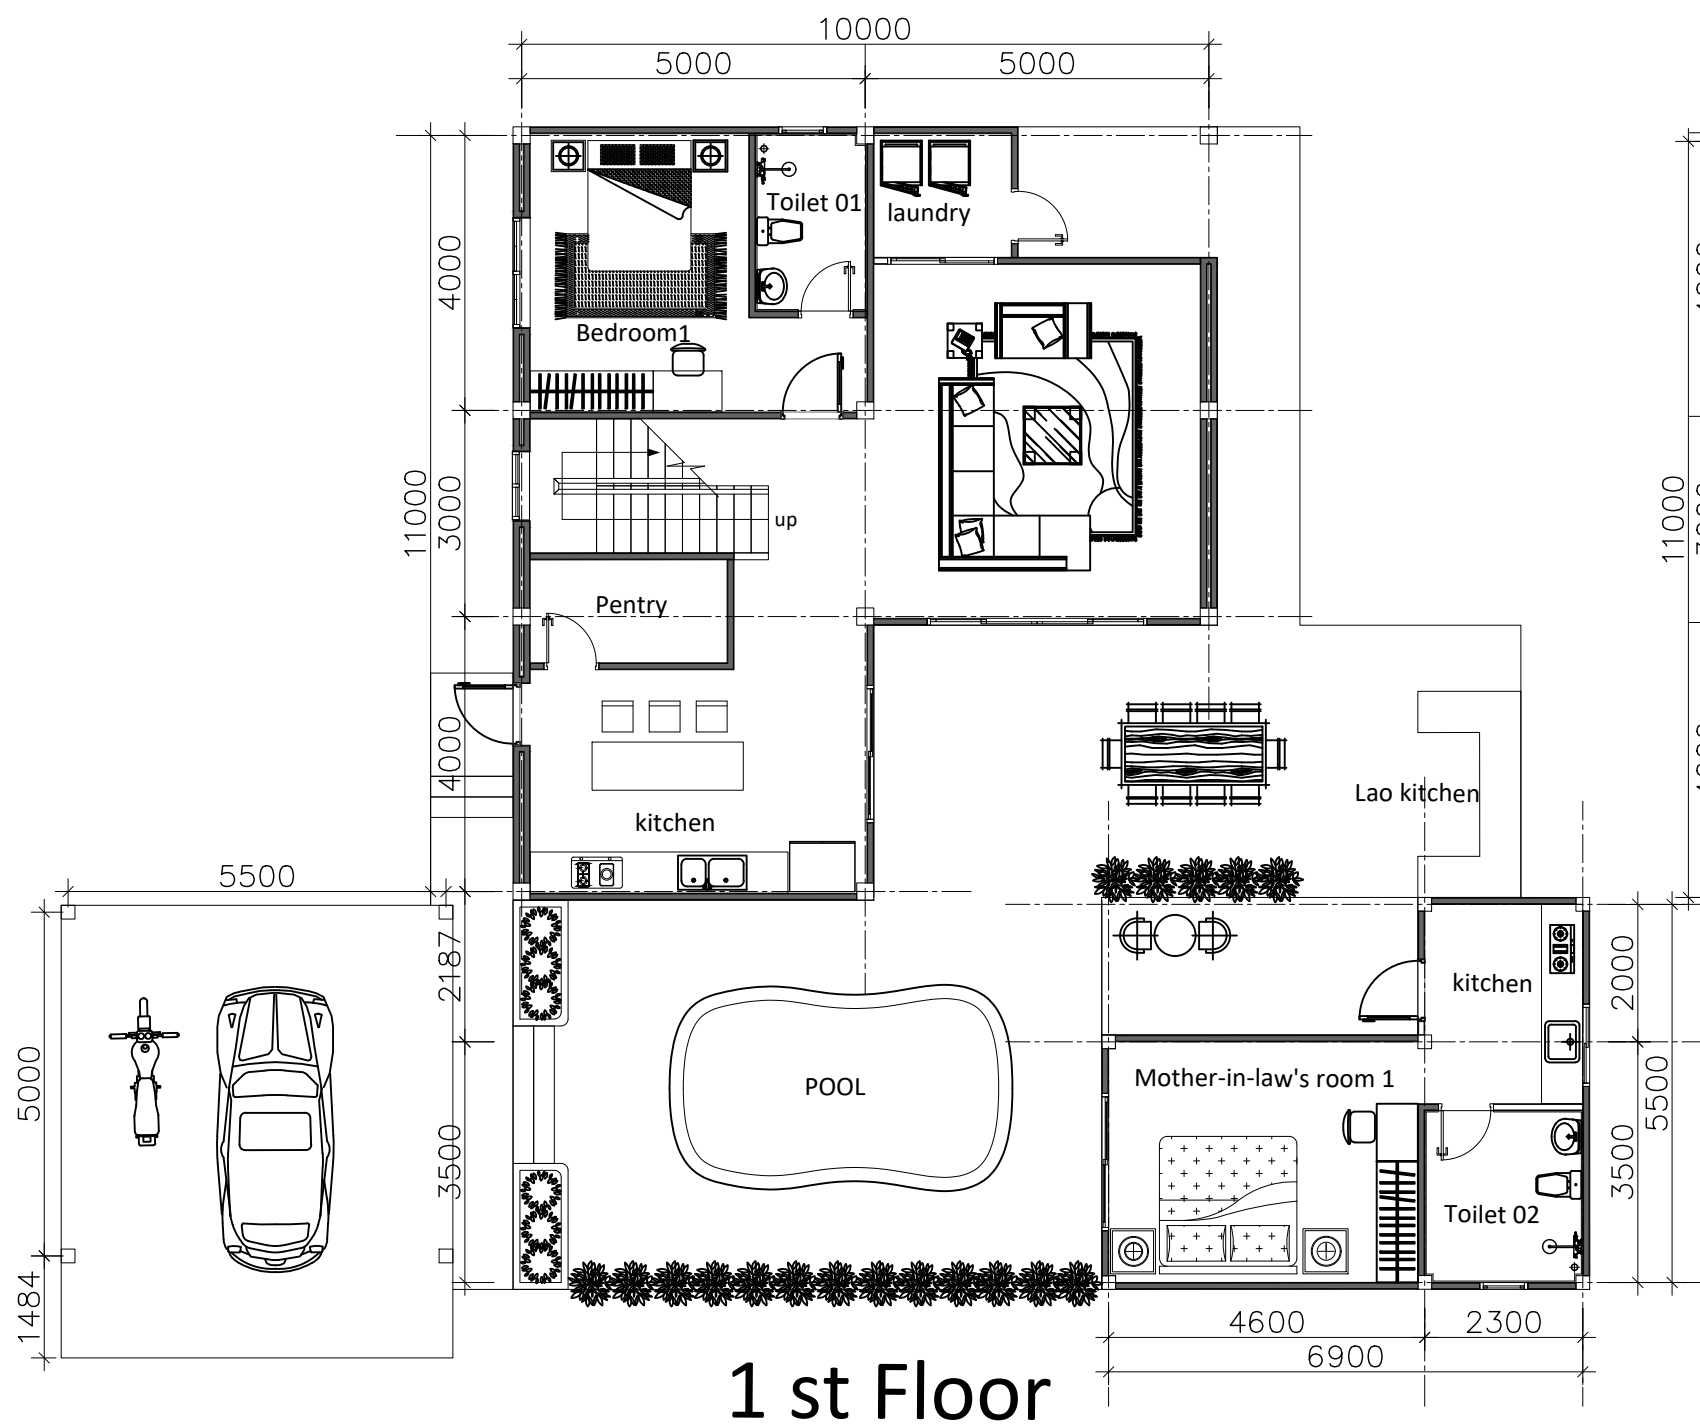

1 st Floor

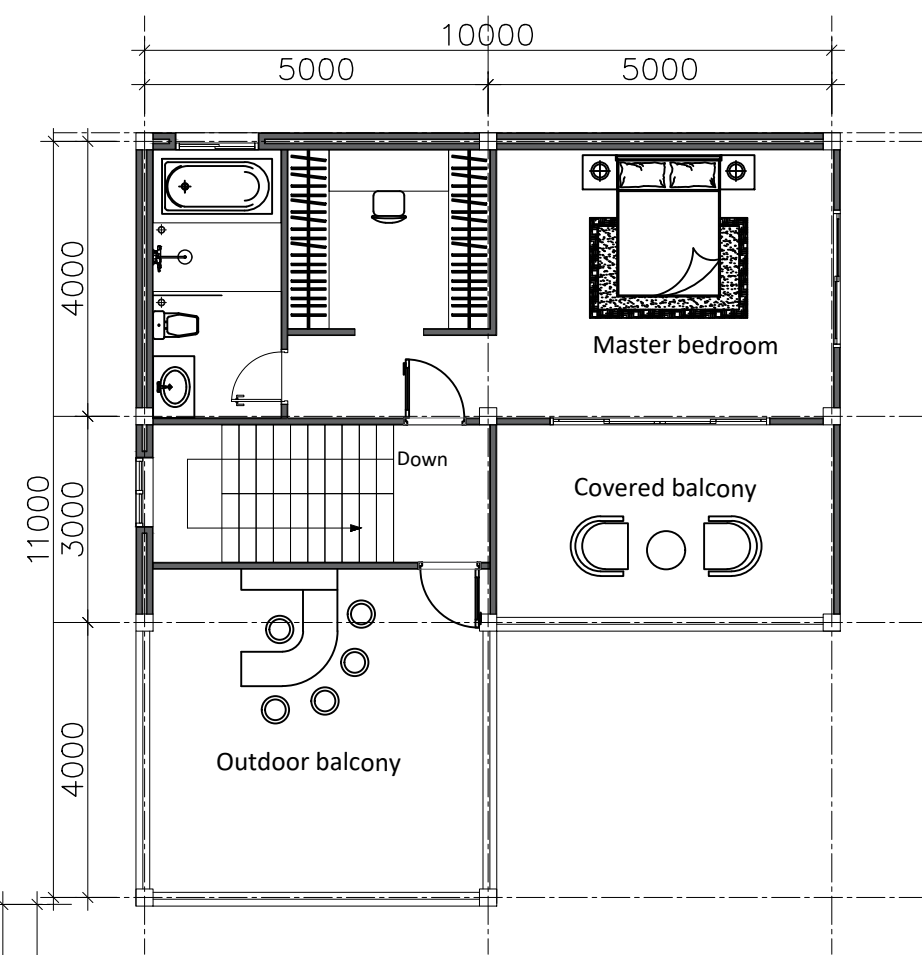

2nd Floor

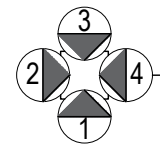

ແຜນຜັງນຳໃຊ້ອາຄານຊັ້ນ02  
Scale: 1/120

MLH

PROJECT SITE :  
ບ້ານ ນາເລົ້າ ນະຄອນໂກສອນ ແຂວງ  
ສະຫວັນນະເຂດ

OWNER :  
ທ່ານ ອານຸສອນ ເທບໄພຜອນ

PROJECT NAME :  
ຫ້ອງແຖວ

DRAWING TYPE :  
ແຜນຜັງນຳໃຊ້ອາຄານຊັ້ນ02

SCALE :  
1/120

DRAWING BY :

CHECK BY :

APPROVED BY :

DATE :  
26/05/2026

DRAWING NO .  
A04

MLH

PROJECT SITE :

ບ້ານ ນາເລົ່າ ນະຄອນໂກສອນ ແຂວງ  
ສະຫວັນນະເຂດ

OWNER :

ທ່ານ ອານຸສອນ ເທບໄຜຜອນ

PROJECT NAME :

ຫ້ອງແຖວ

DRAWING TYPE :

ແຜນຜັງນໍາໃຊ້ອາຄານຊັ້ນ02

SCALE :

1/120

DRAWING BY :

CHECK BY :


APPROVED BY :

DATE :


26/05/2026

DRAWING NO .


A04

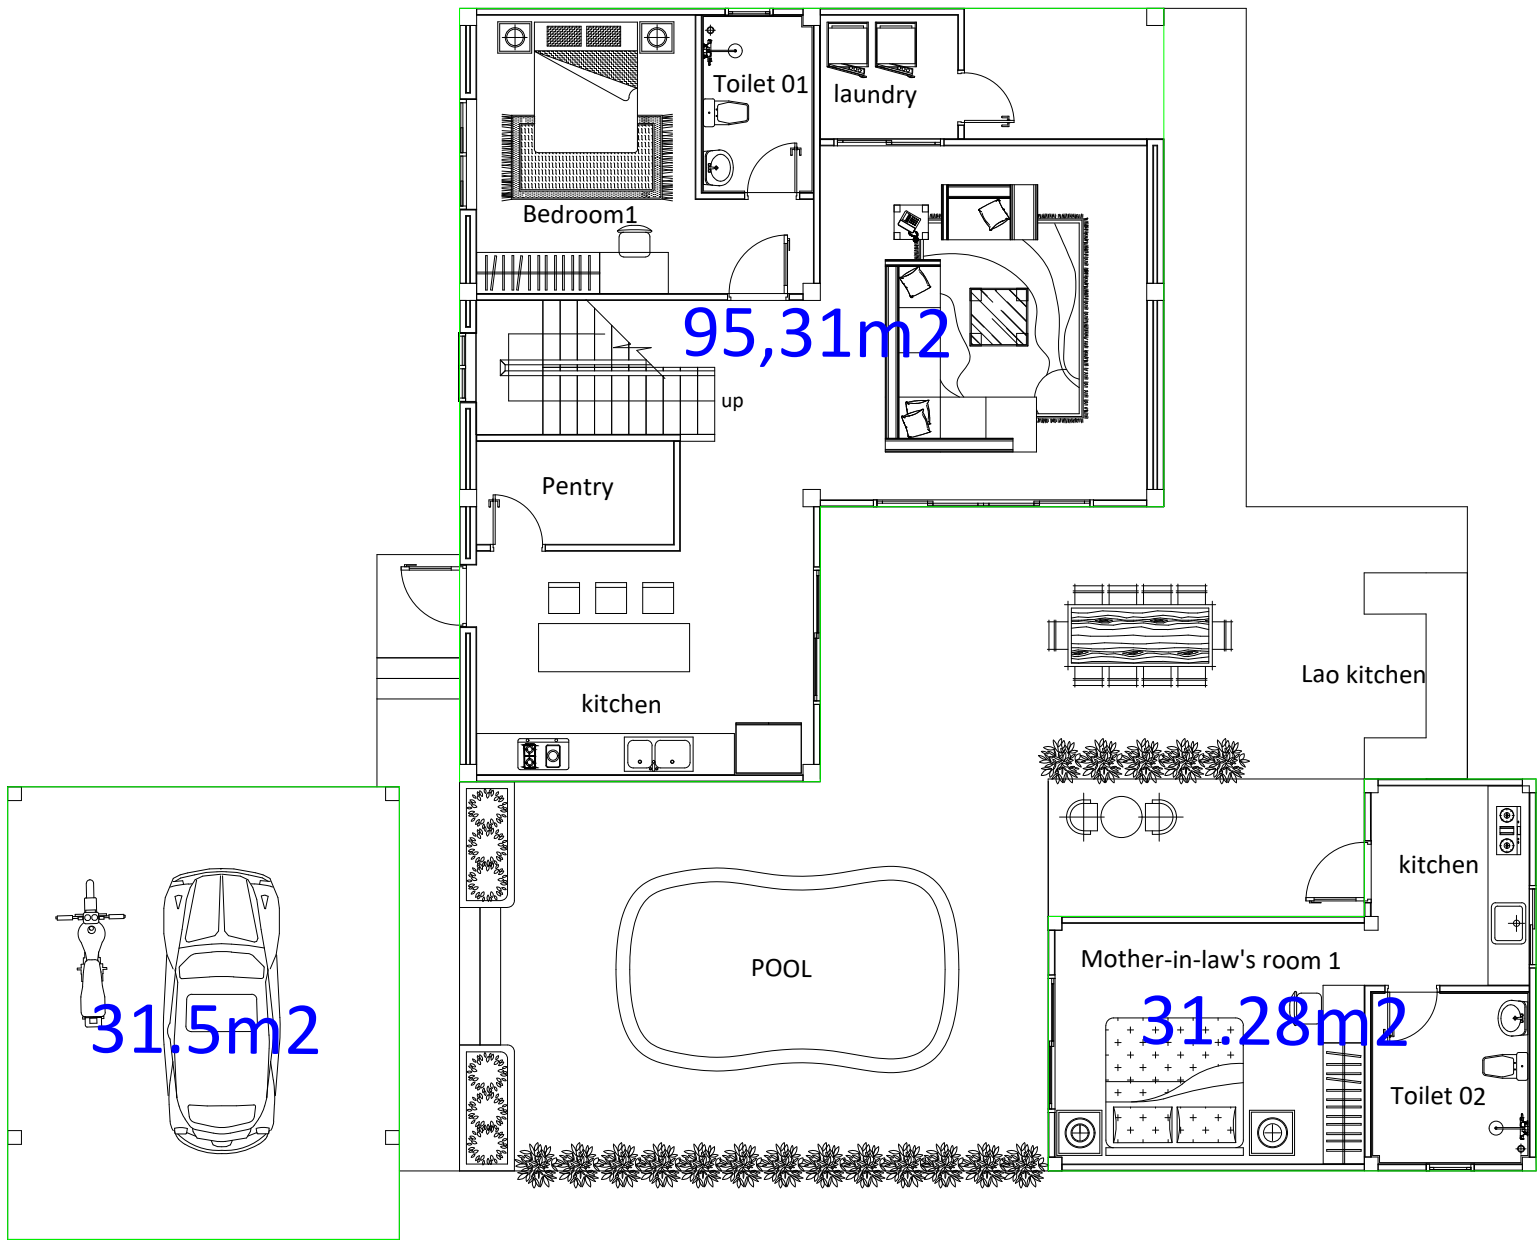

1 st Floor

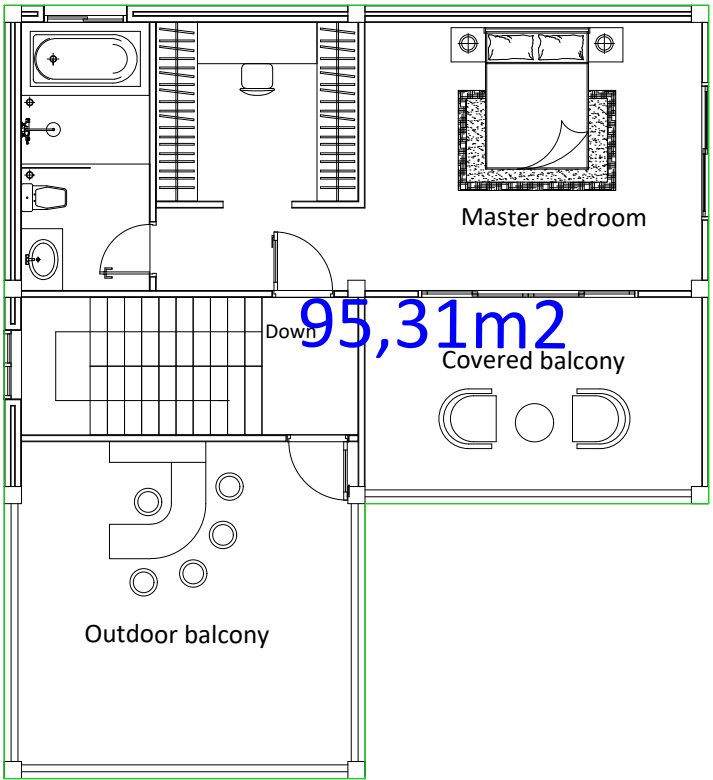

2nd Floor

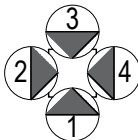

ແຜນຜັງນໍາໃຊ້ອາຄານຊັ້ນ02

Scale: 1/120