

MLH

PROJECT SITE :
Ban Nong vieng kham
Dongdok
Vientiane Capital Lao PDR

OWNER :
Mr. Cameron Stovold and
Ms .Suny Stovold

PROJECT NAME :

Two - Storey House

DRAWING TYPE :
Building Layout on site

SCALE :
1/100

DRAWING BY :
Phouvieng selisouk


CHECK BY :
Gary

APPROVED BY :


DATE :
03/07/2026

DRAWING NO .


A02

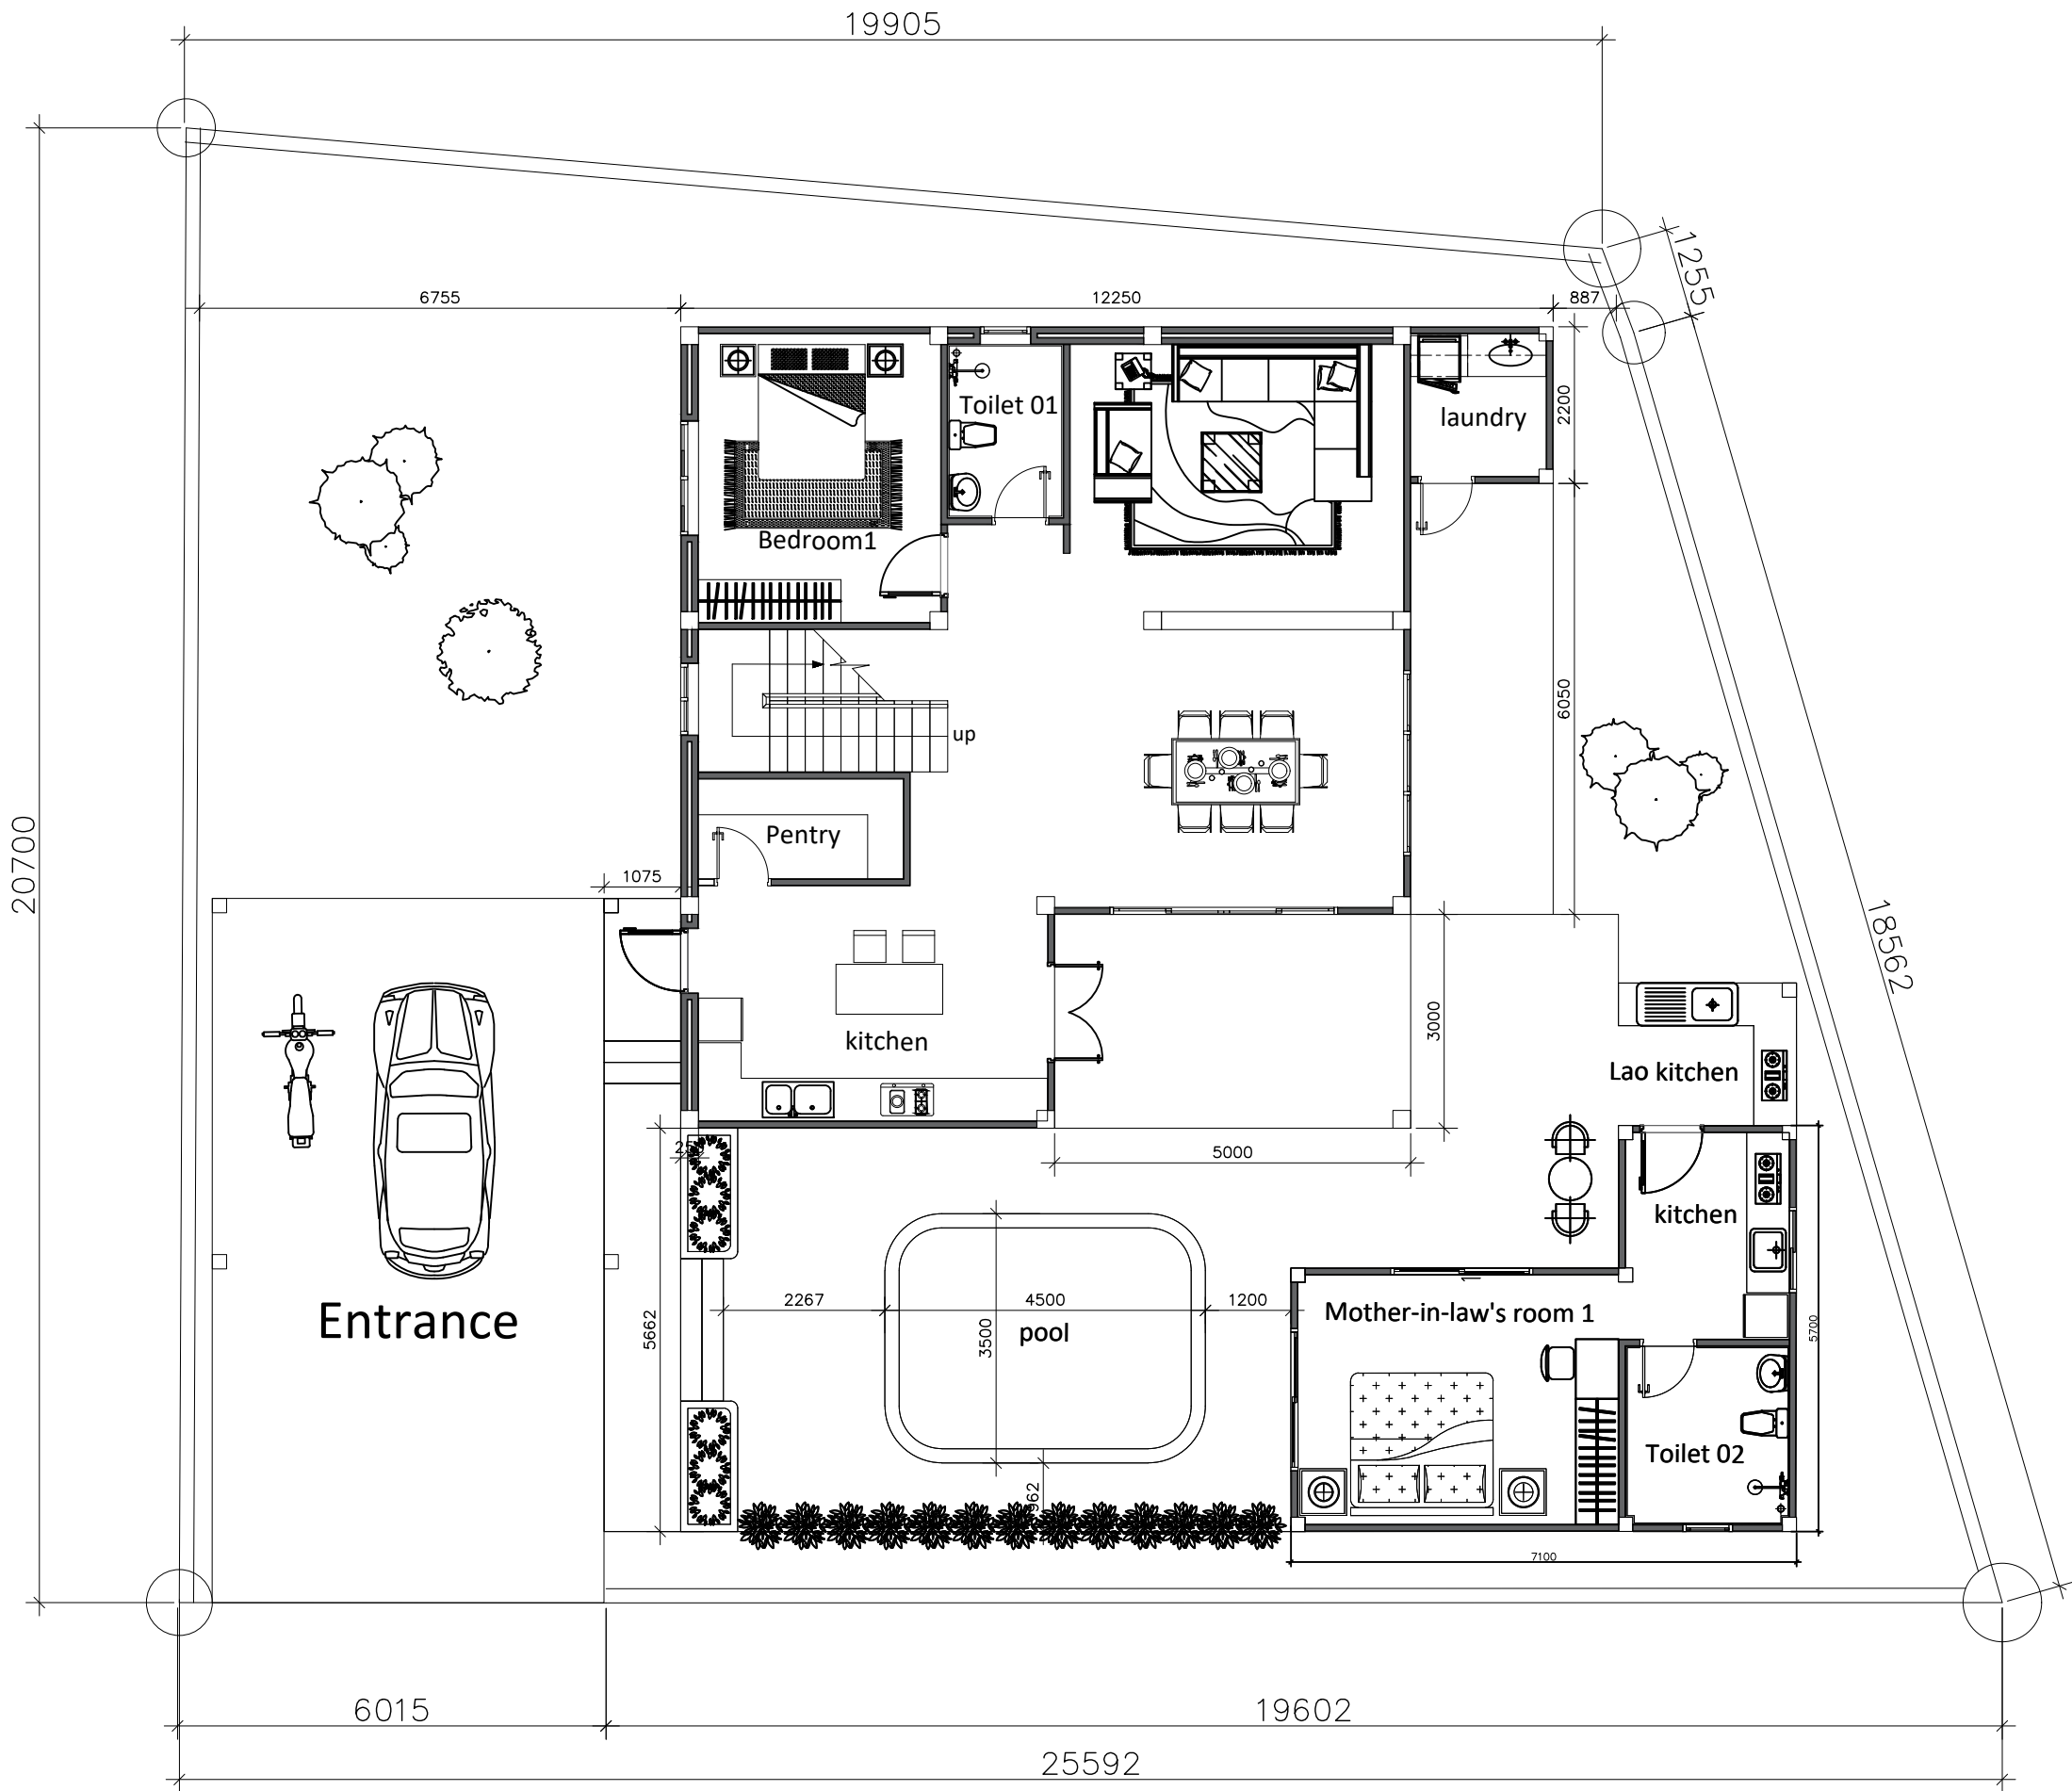


1 st Floor

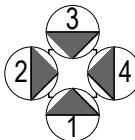

ແຜນຜັງຕອນດິນທຽບໃສ່ອາຄານຊັ້ນ01
Scale: 1/100 Building Layout on site

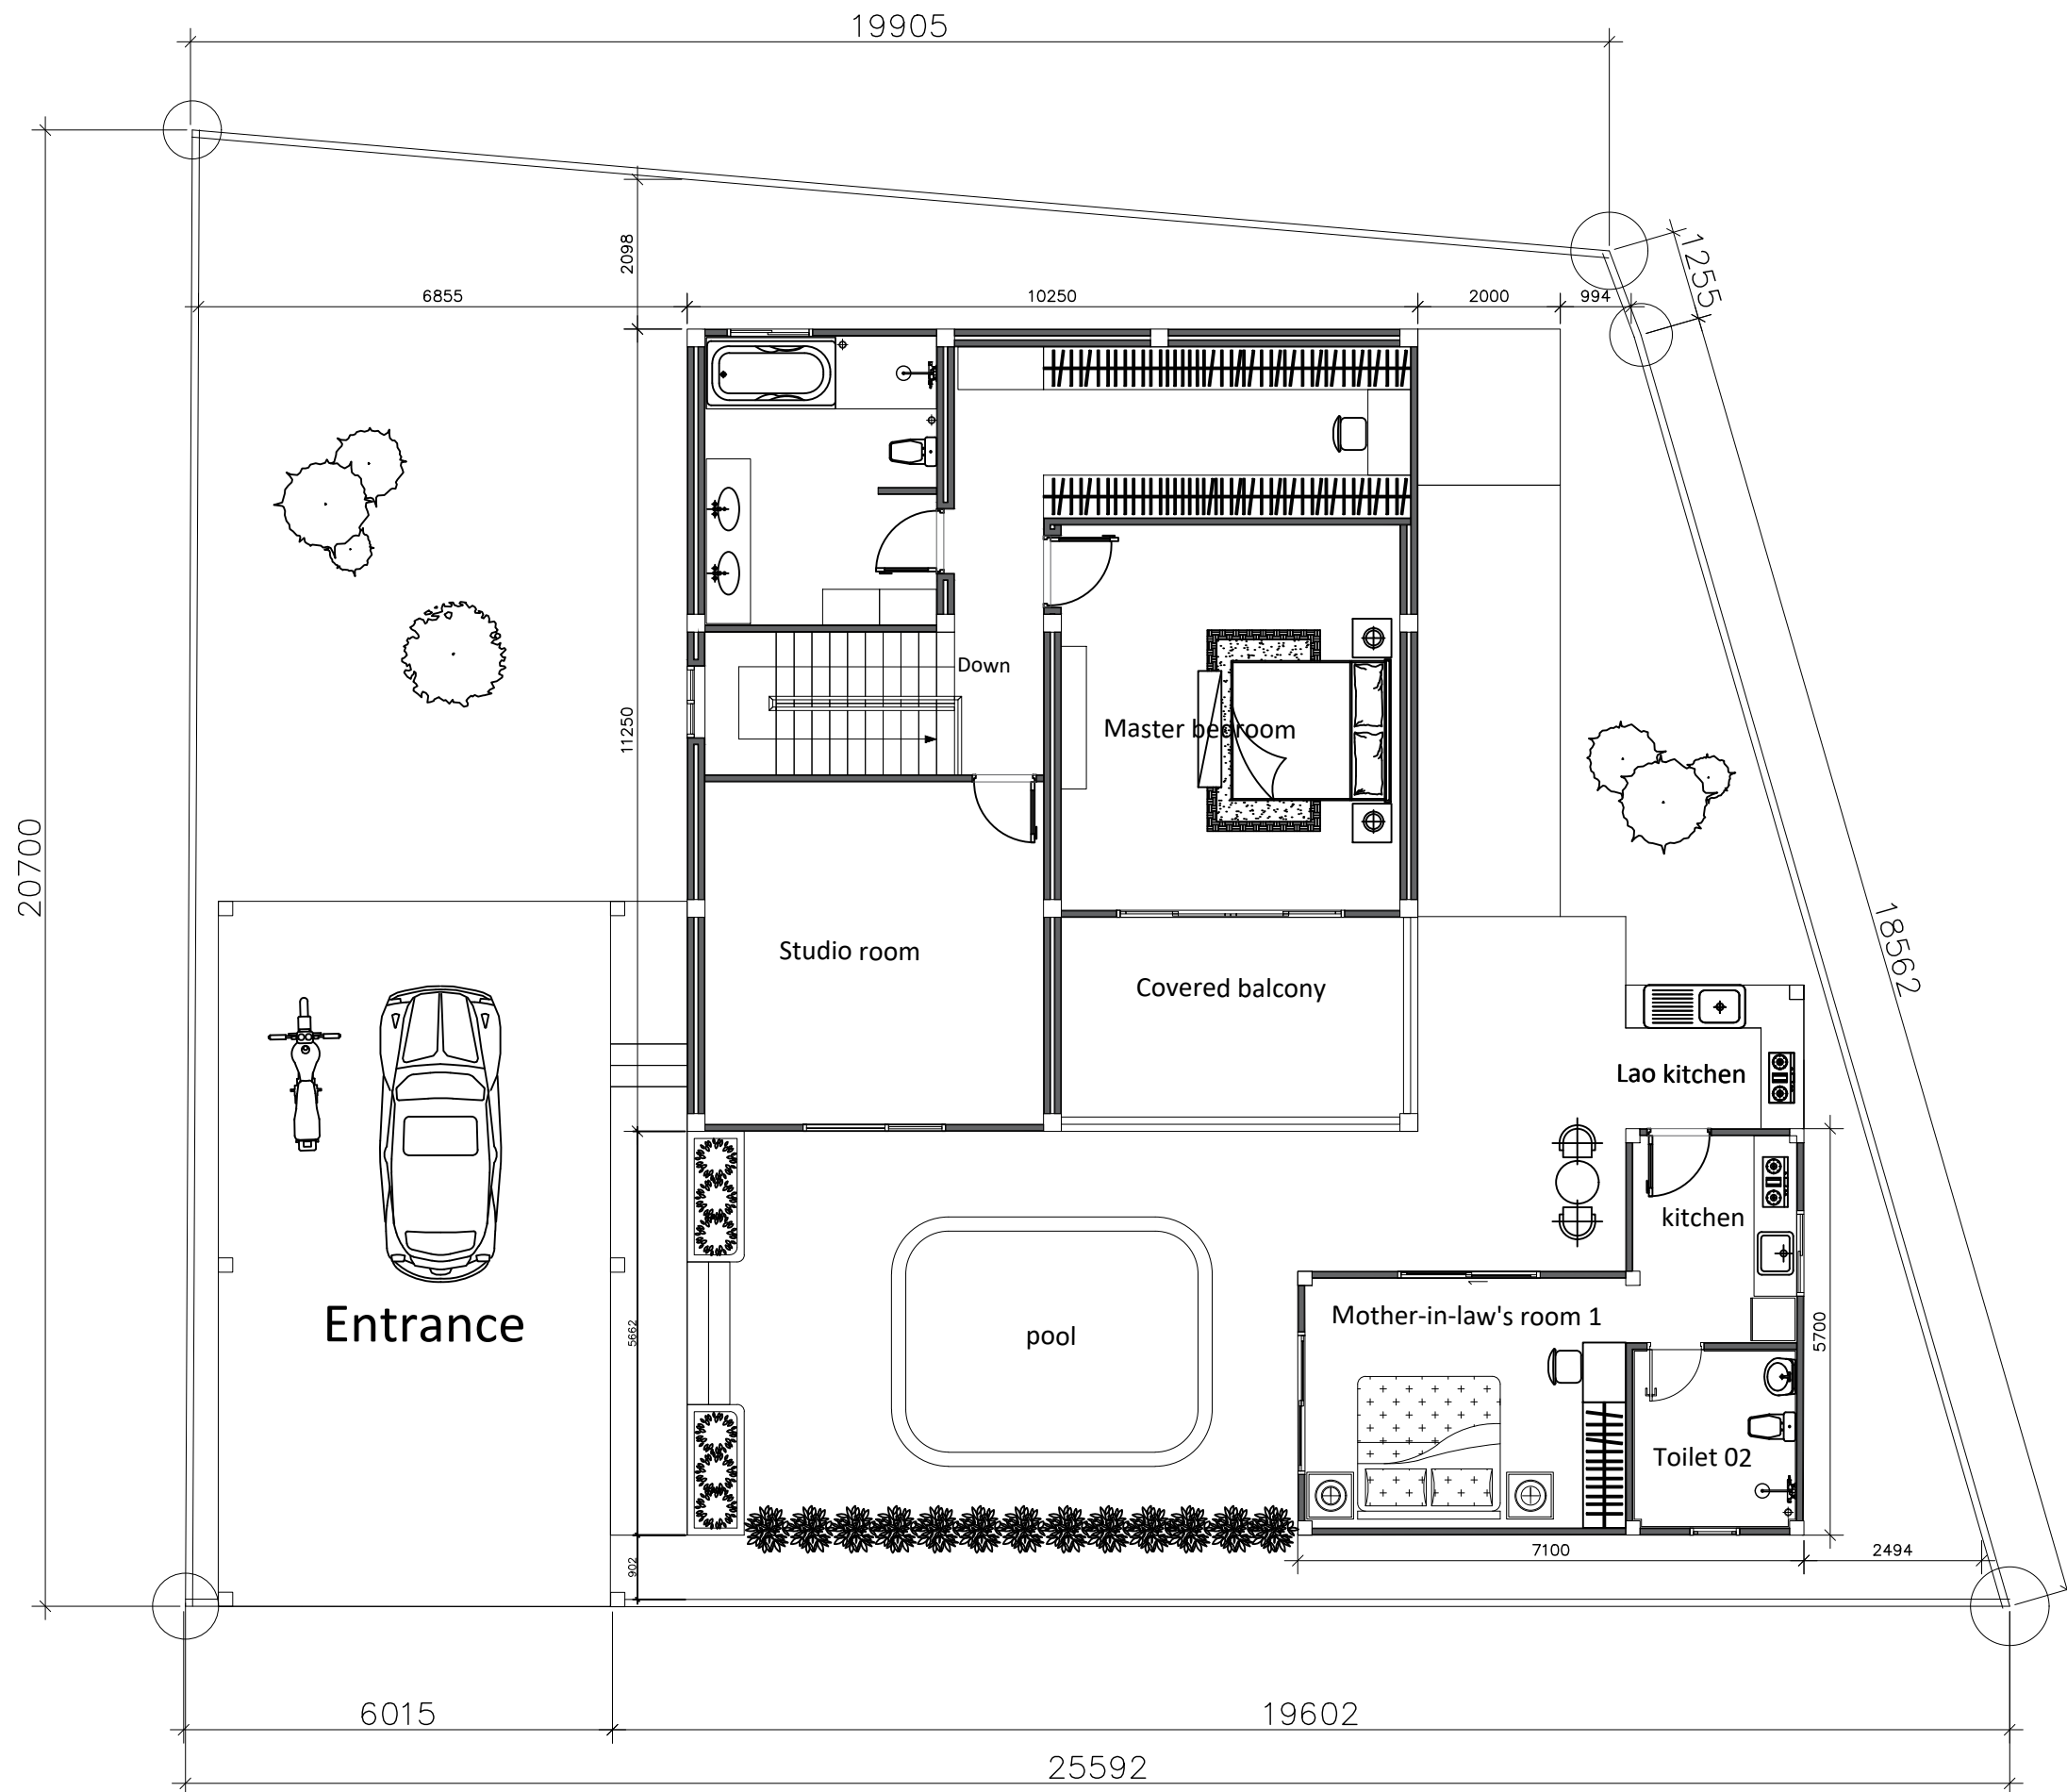

2 nd Floor

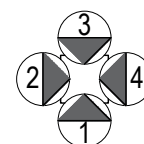

ແຜນຜັງຕອນດິນທຽບໃສ່ອາຄານຊັ້ນ02
Scale: 1/100 Building Layout on site

MLH

PROJECT SITE :
Ban Nong vieng kham
Dongdok
Vientiane Capital Lao PDR

OWNER :
Mr. Cameron Stovold and
Ms .Suny Stovold

PROJECT NAME :

Two - Storey House

DRAWING TYPE :
Building Layout on site

SCALE :
1/100

DRAWING BY :
Phouvieng selisouk


CHECK BY :
Gary

APPROVED BY :


DATE :
03/07/2026

DRAWING NO .

A03

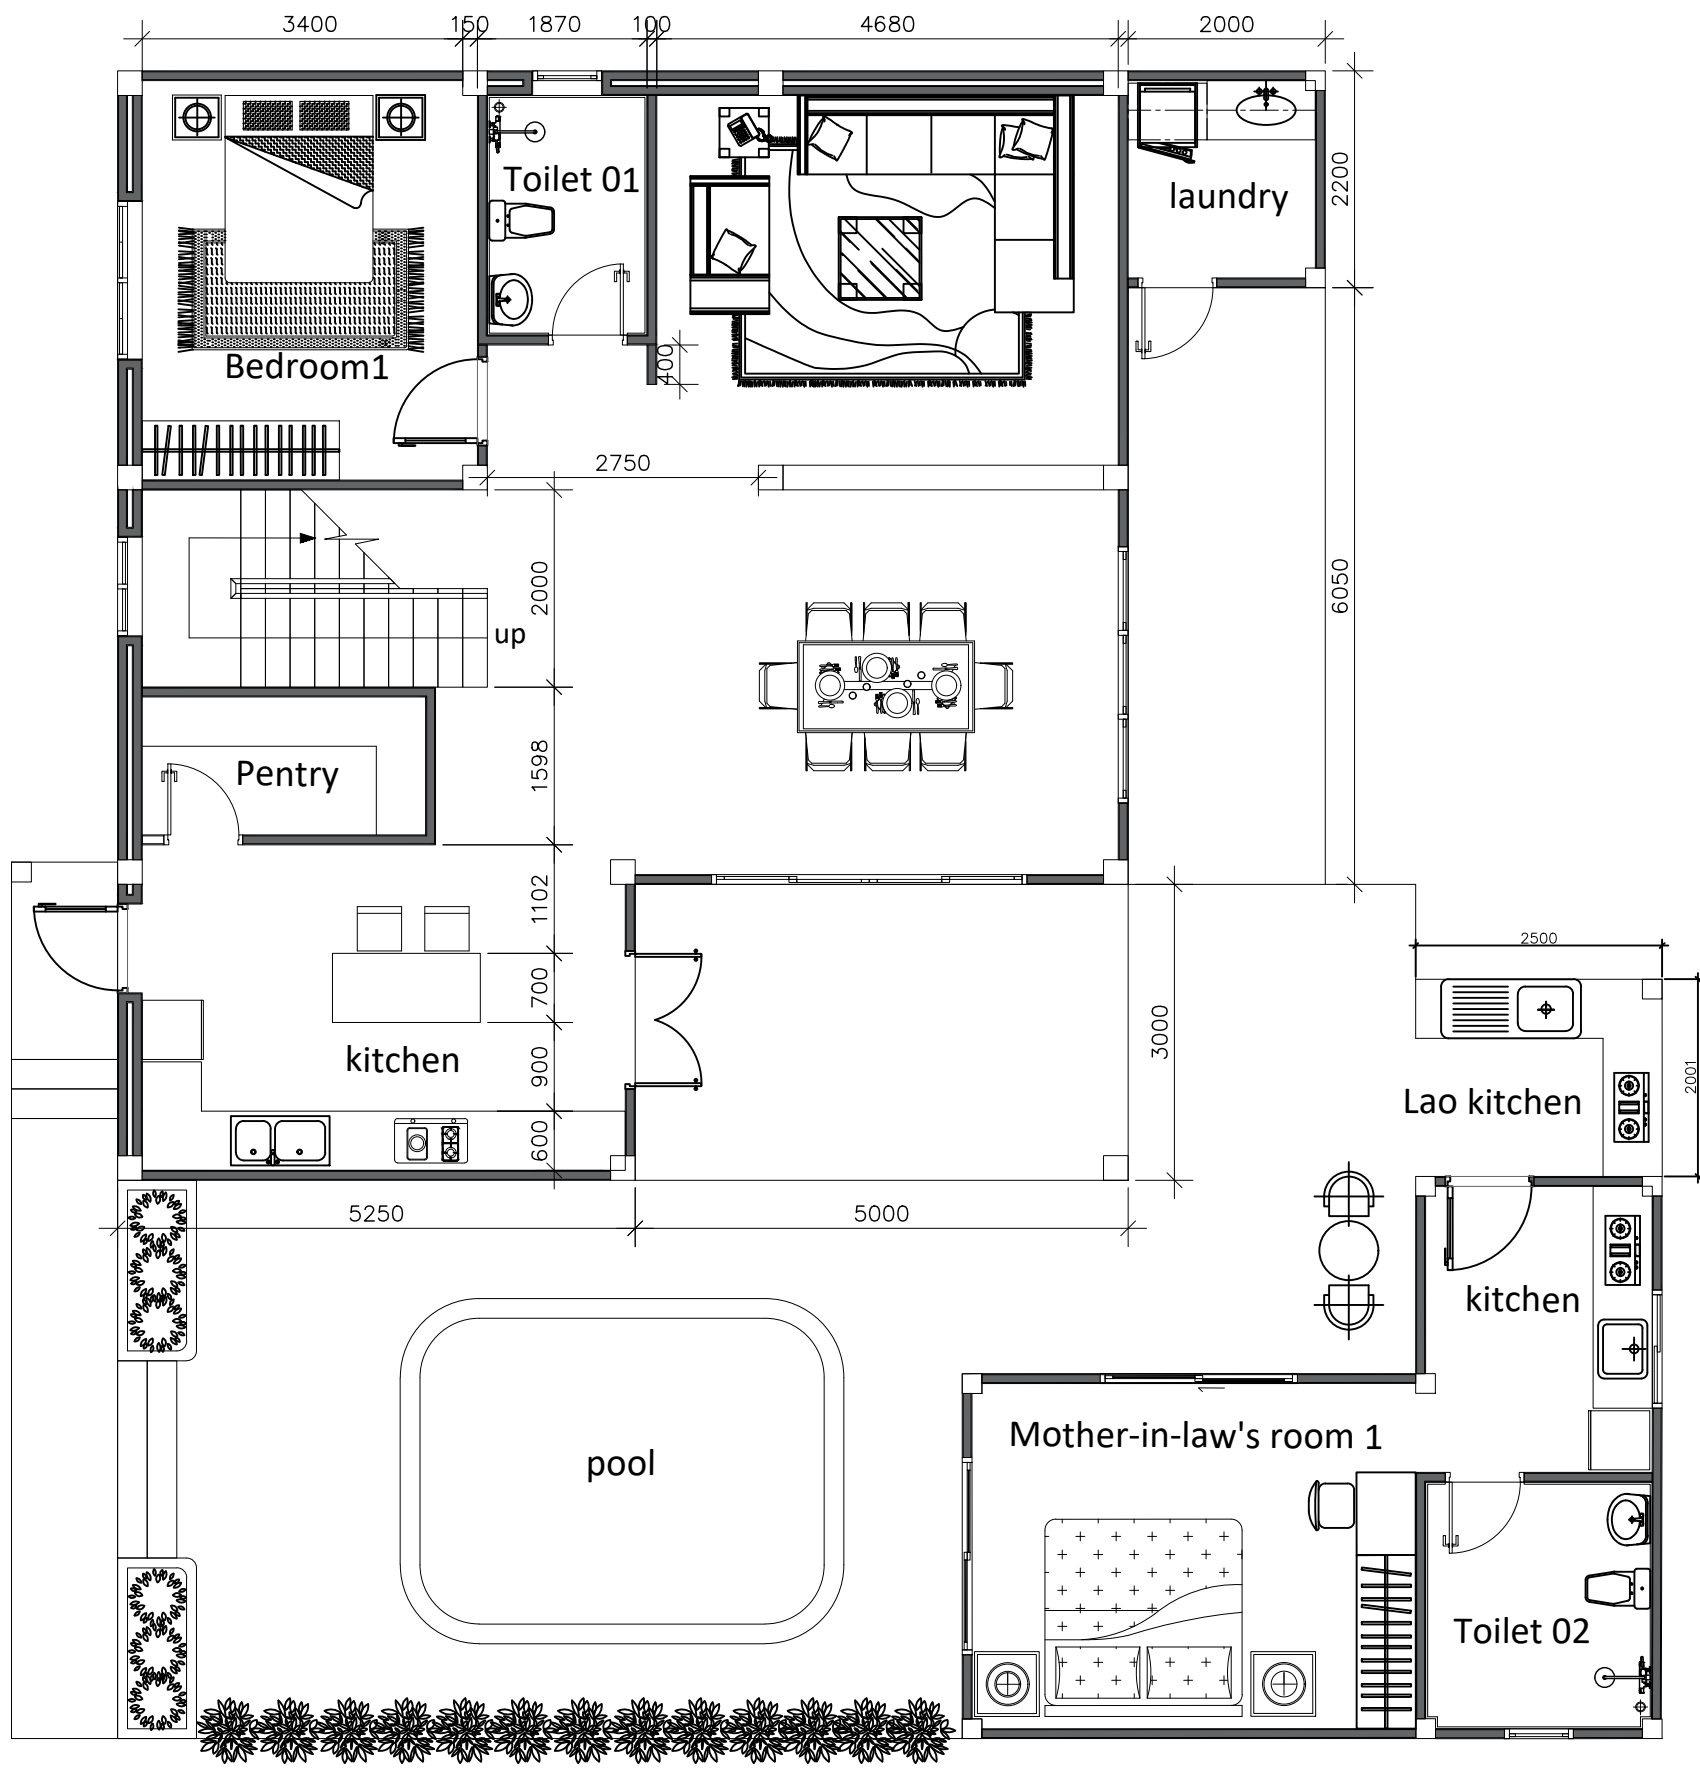

1 st Floor

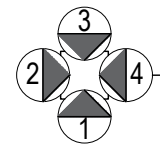

ແຜນຜັງນຳໃຊ້ອາຄານຊັ້ນ01
1st Floor

Scale: 1/120

MLH

PROJECT SITE :

OWNER :

PROJECT NAME :

DRAWING TYPE :

SCALE :

DRAWING BY :


CHECK BY :

APPROVED BY :


DATE :
03/07/2026

DRAWING NO .

A04

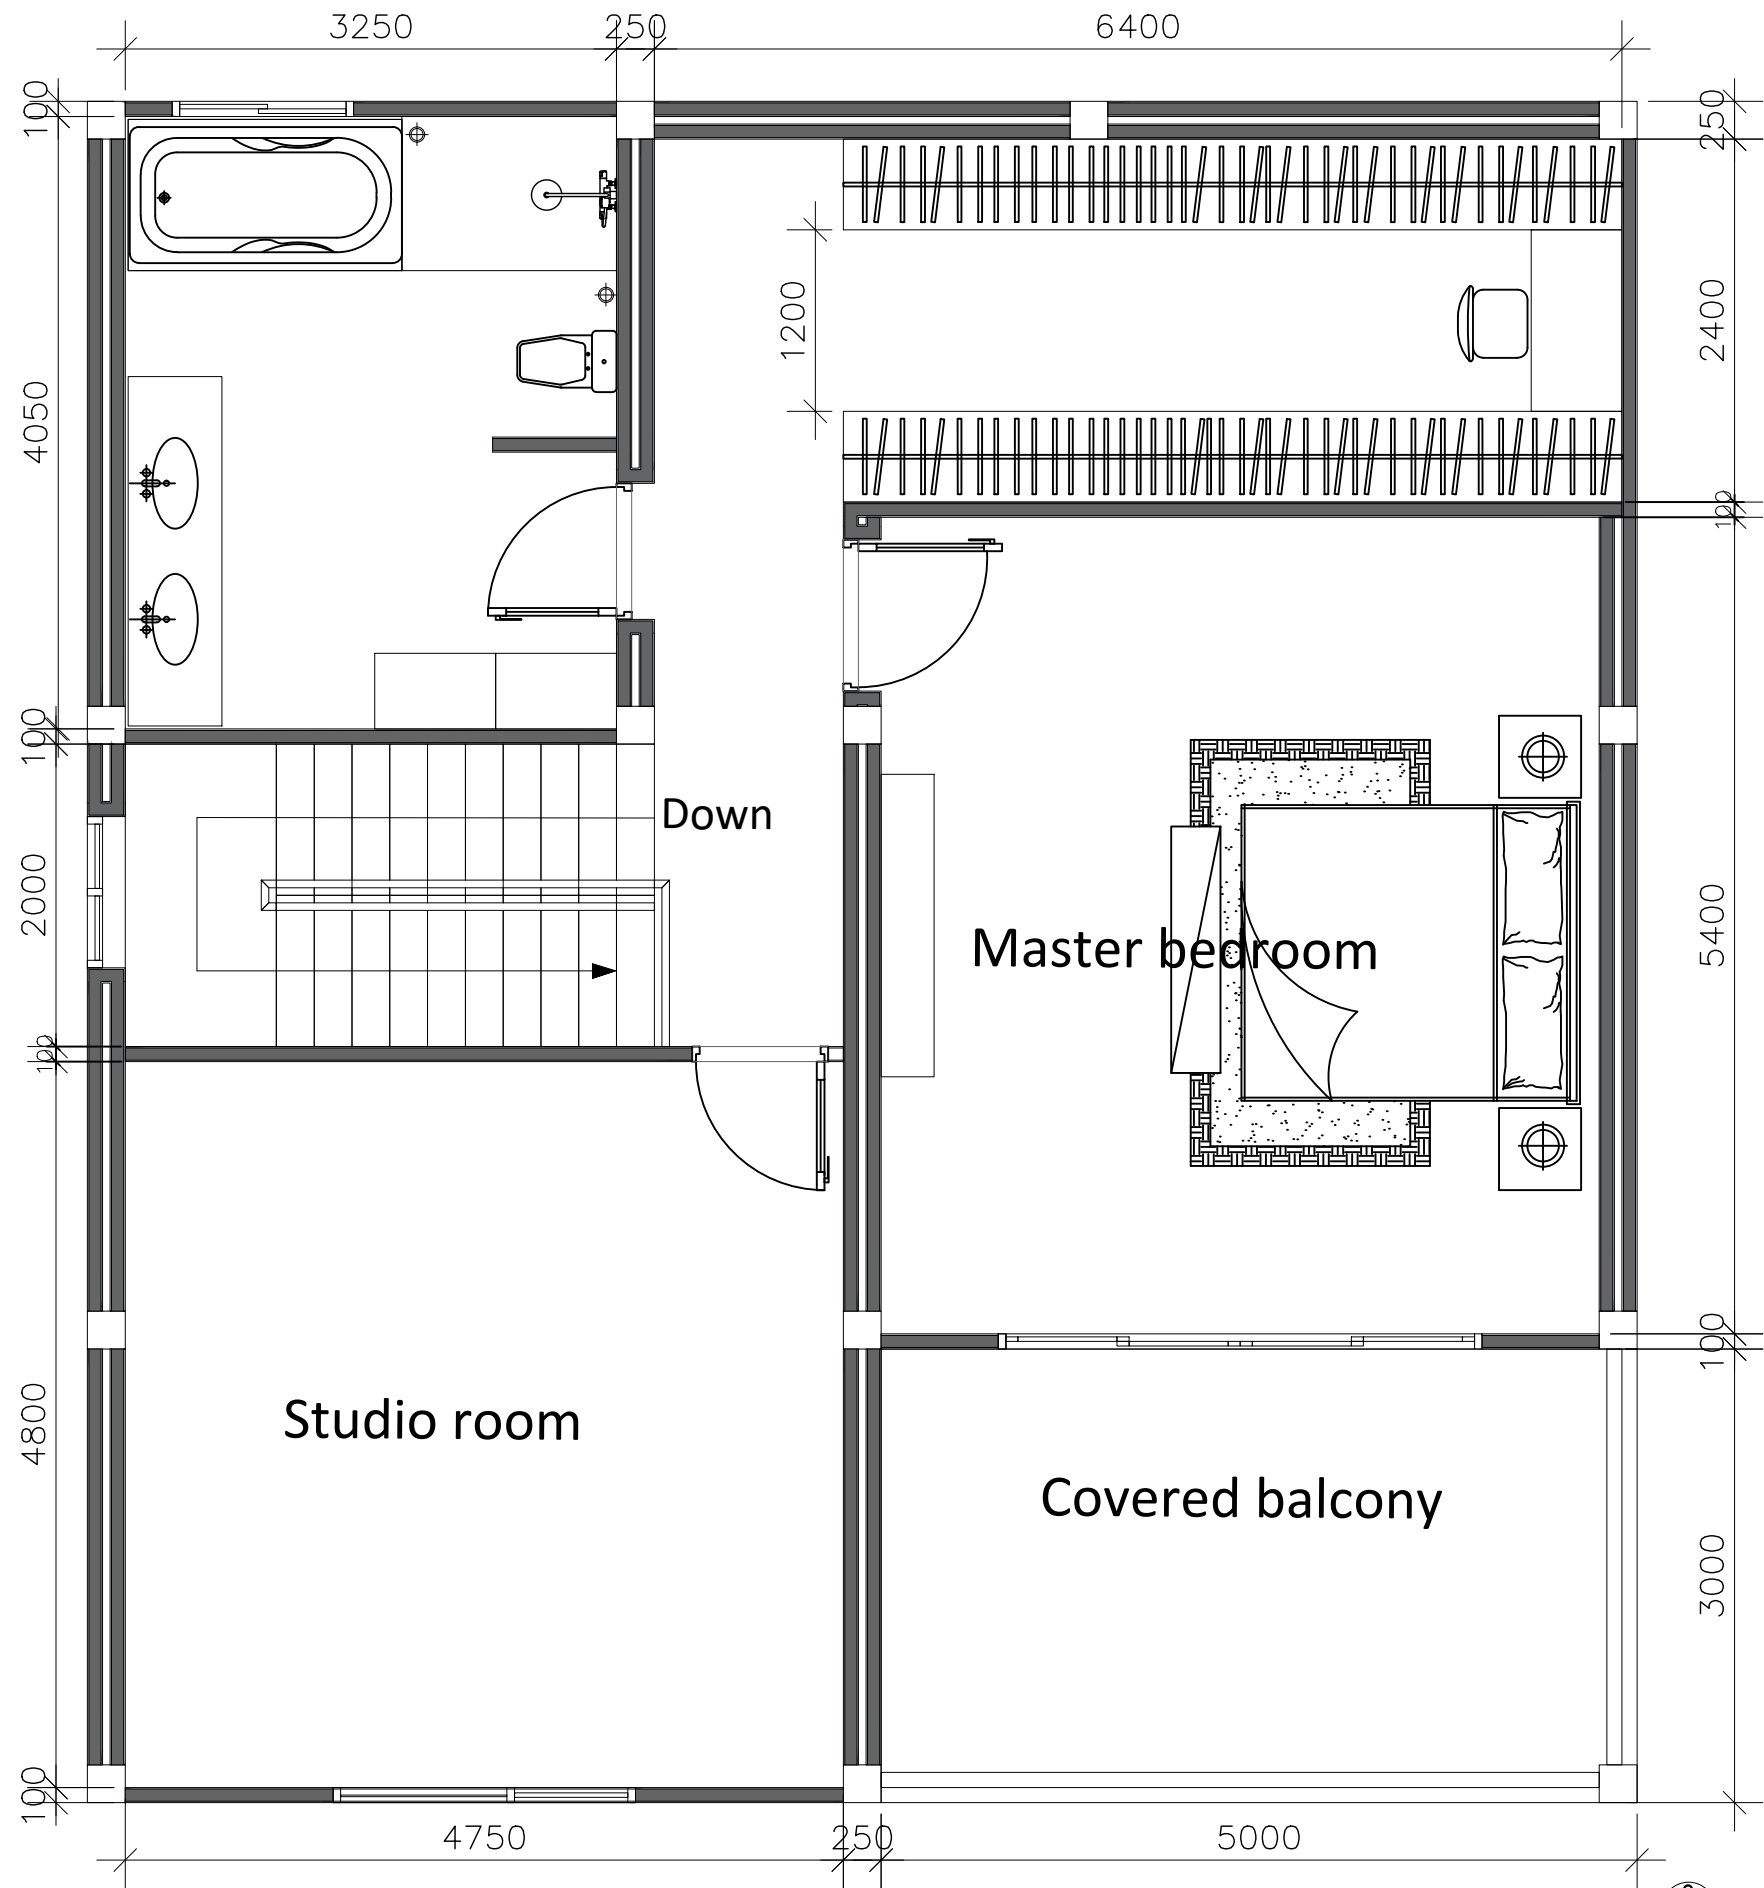


2nd Floor

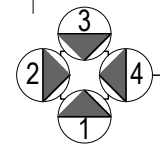


ແຜນຜັງນຳໃຊ້ອາຄານຊັ້ນ02
Scale: 1/120 2nd Floor

MLH
PROJECT SITE :
OWNER :
PROJECT NAME :
DRAWING TYPE :
SCALE :
DRAWING BY :
CHECK BY :
APPROVED BY :
DATE : 03/07/2026
DRAWING NO . A05

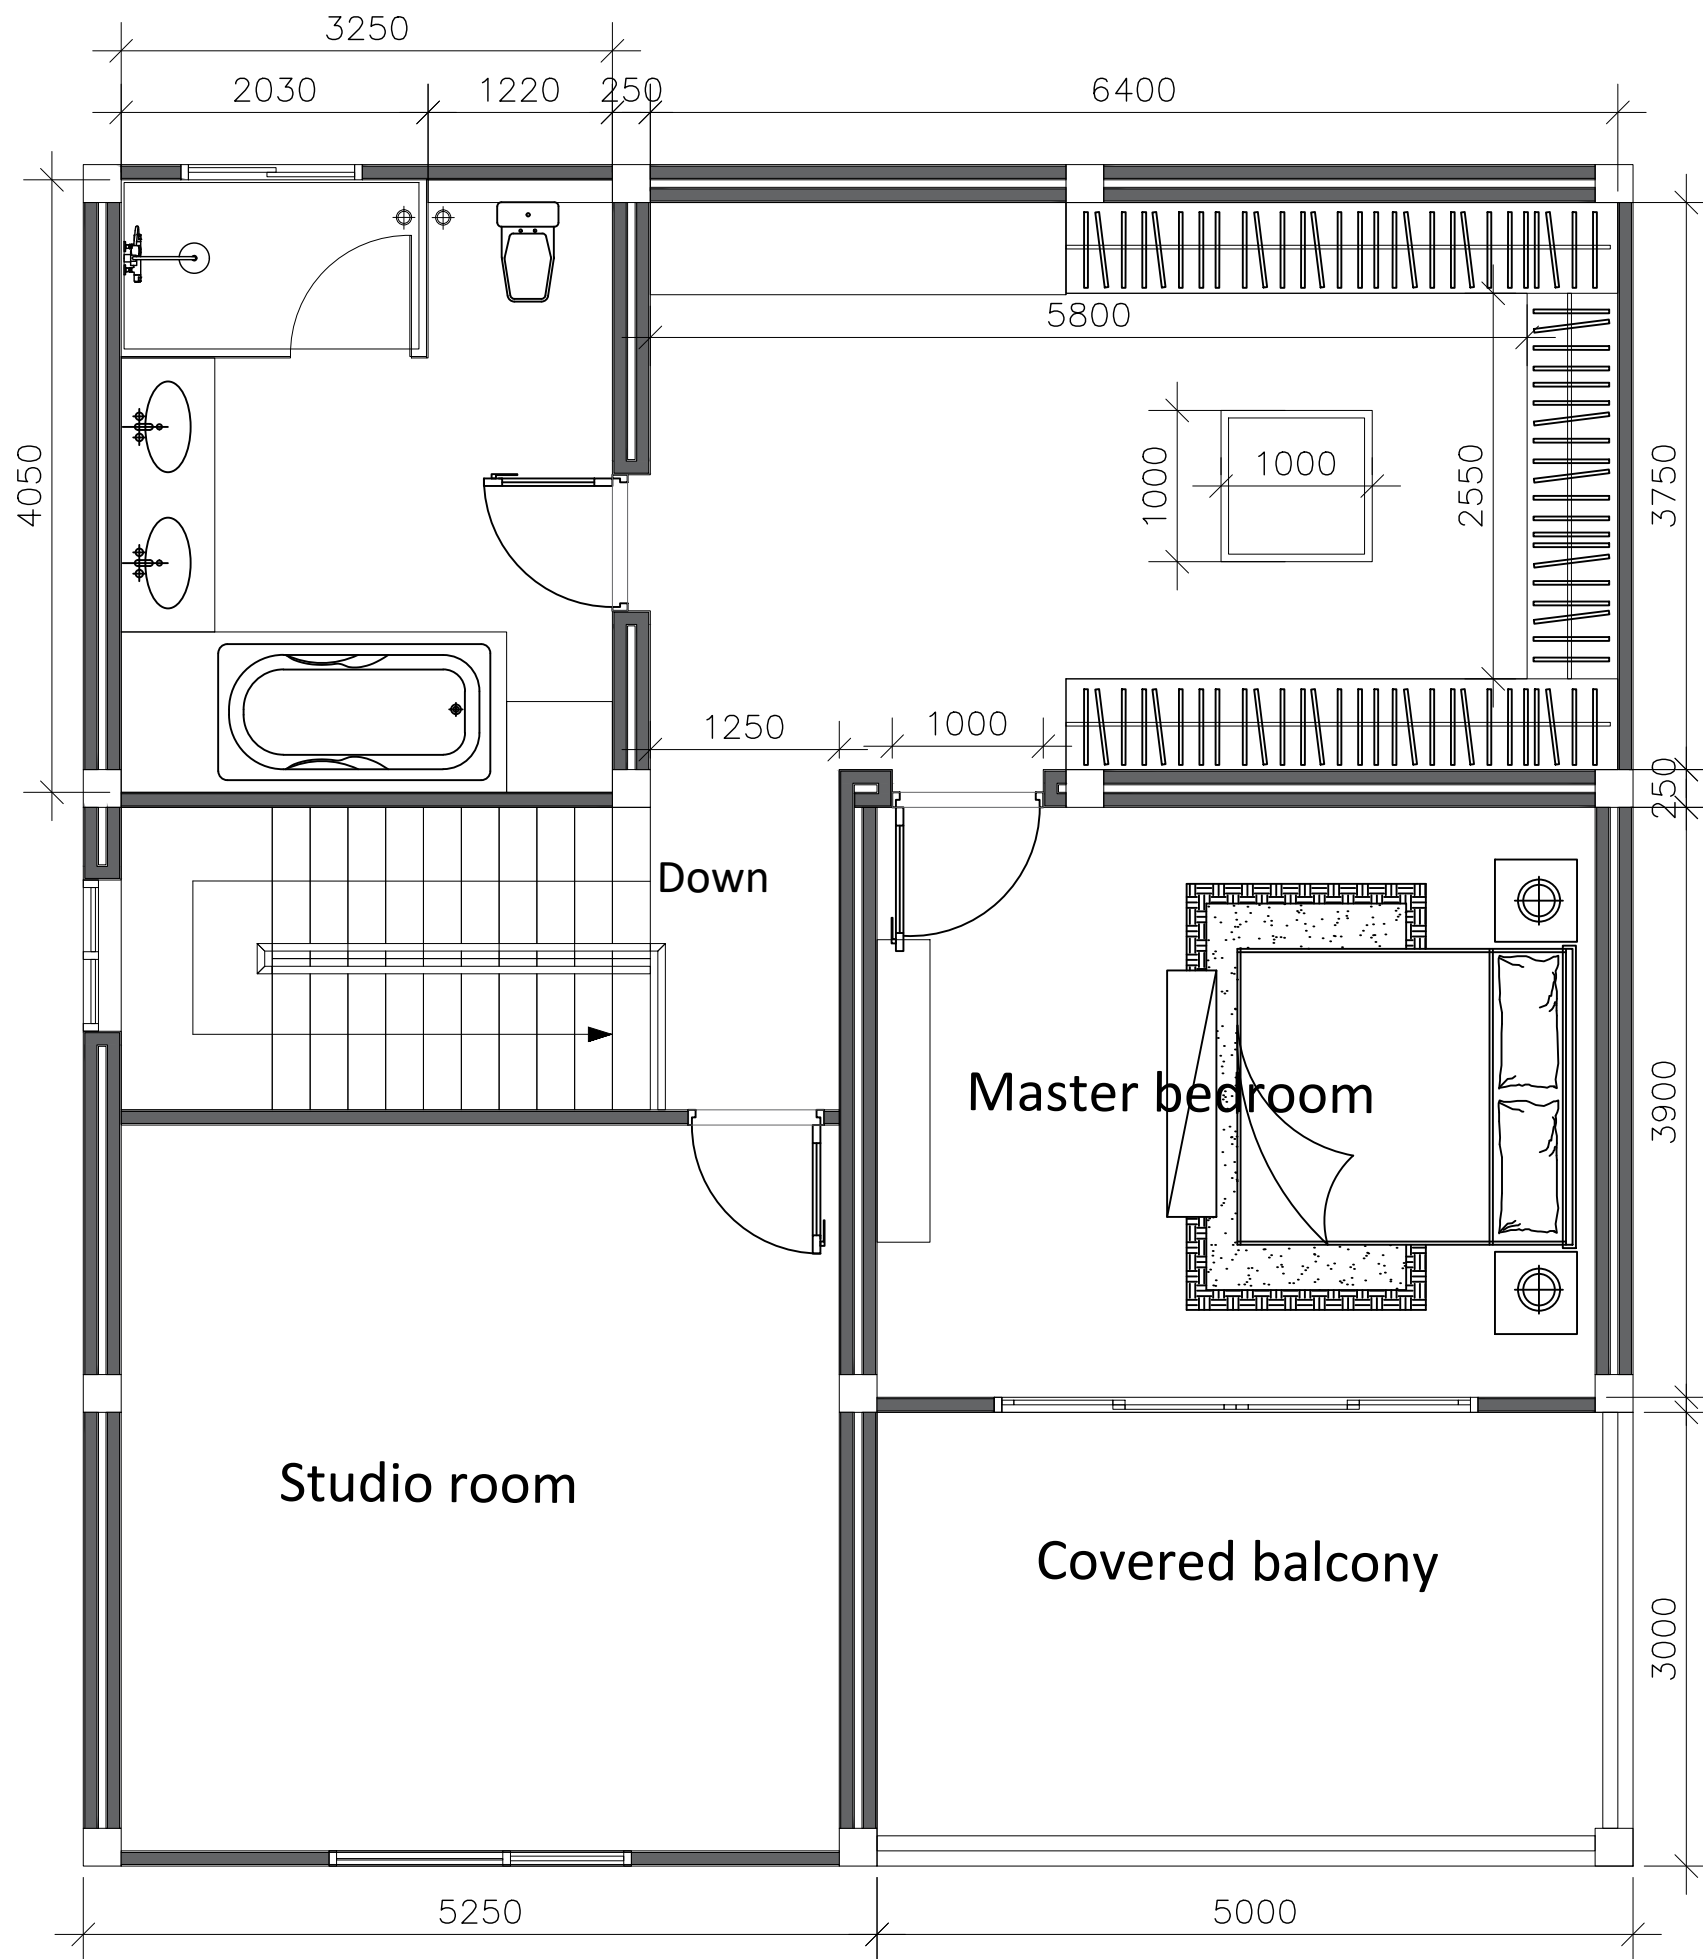

Additional Design option

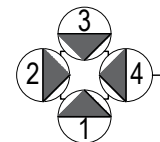

ແຜນຜັງນຳໃຊ້ອາຄານຊັ້ນ02
Scale: 1/120
2nd Floor

MLH

PROJECT SITE :

OWNER :

PROJECT NAME :

DRAWING TYPE :

SCALE :

DRAWING BY :

CHECK BY :

APPROVED BY :

DATE :
03/07/2026

DRAWING NO .

A06