

MLH

PROJECT SITE :
Ban Nong vieng kham
Dongdok
Vientiane Capital Lao PDR

OWNER :
Mr.Stovold

PROJECT NAME :

Two - Storey House

DRAWING TYPE :
Building Layout on site

SCALE :
1/100

DRAWING BY :
Phouvieng selisouk


CHECK BY :
Gary

APPROVED BY :


DATE :
06/07/2026

DRAWING NO .

A02

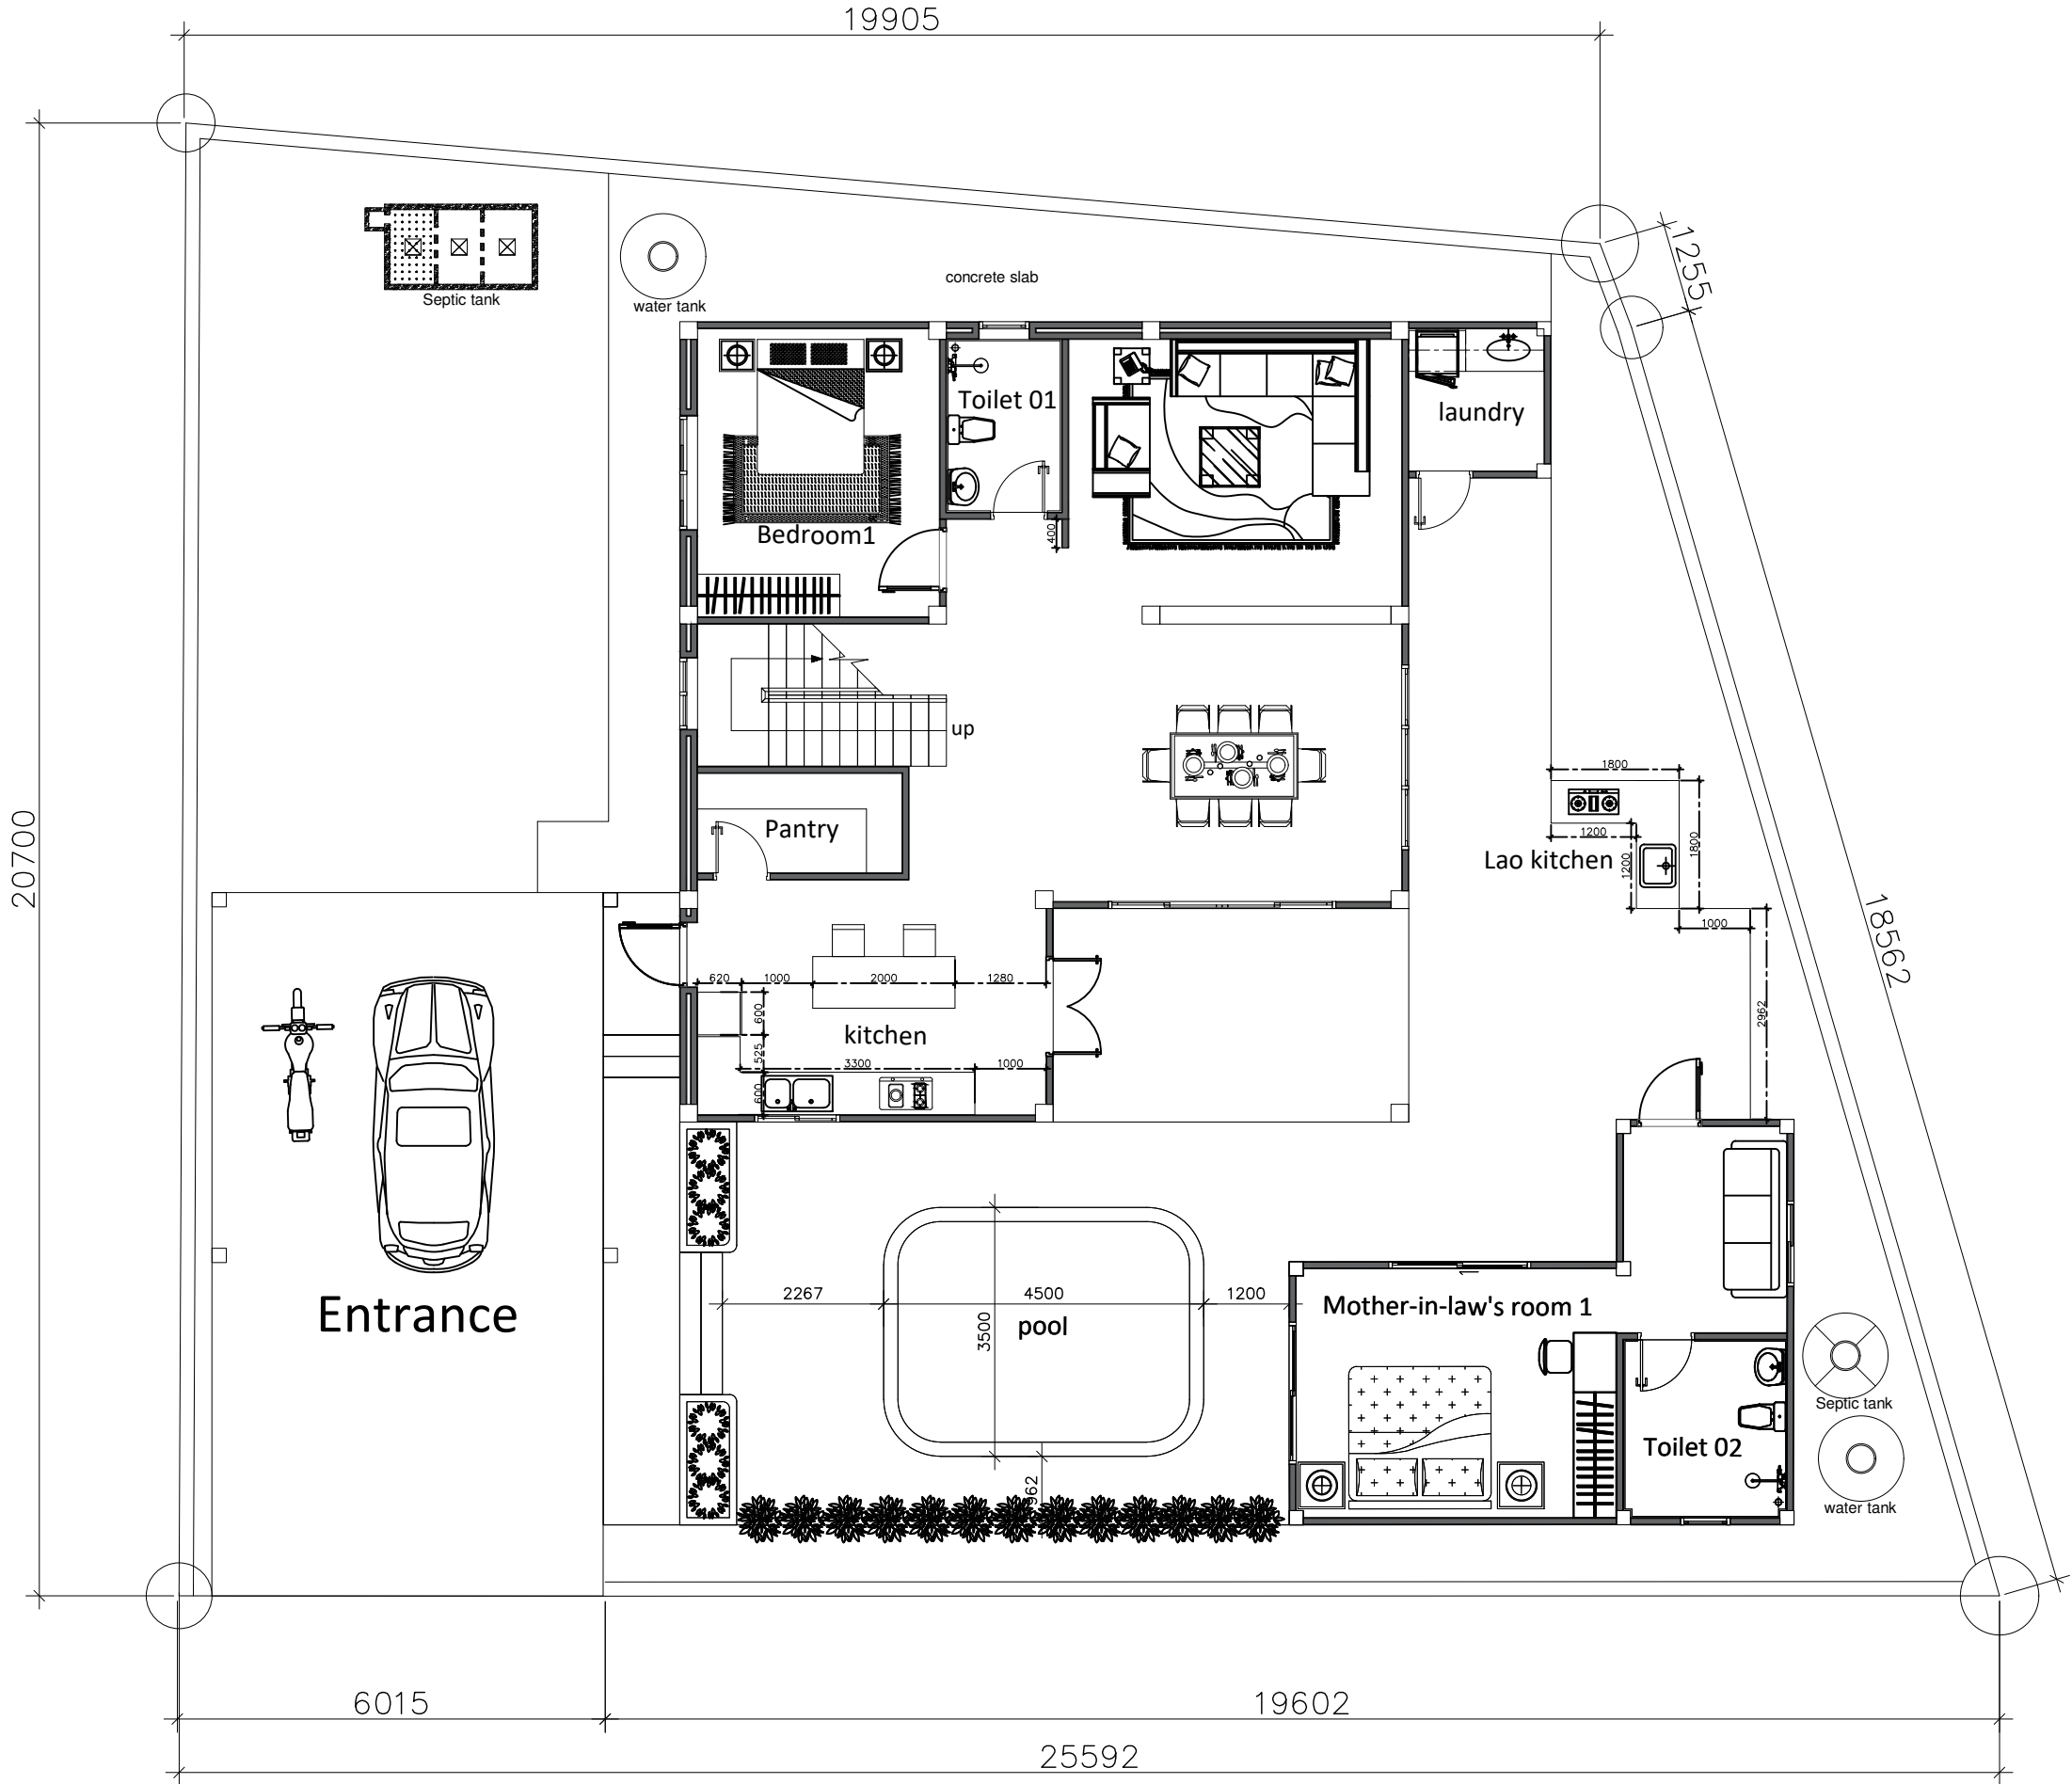


1 st Floor

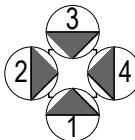


ແຜນຜັງຕອນດິນທຽບໃສ່ອາຄານຊັ້ນ01

Scale: 1/100 Building Layout on site

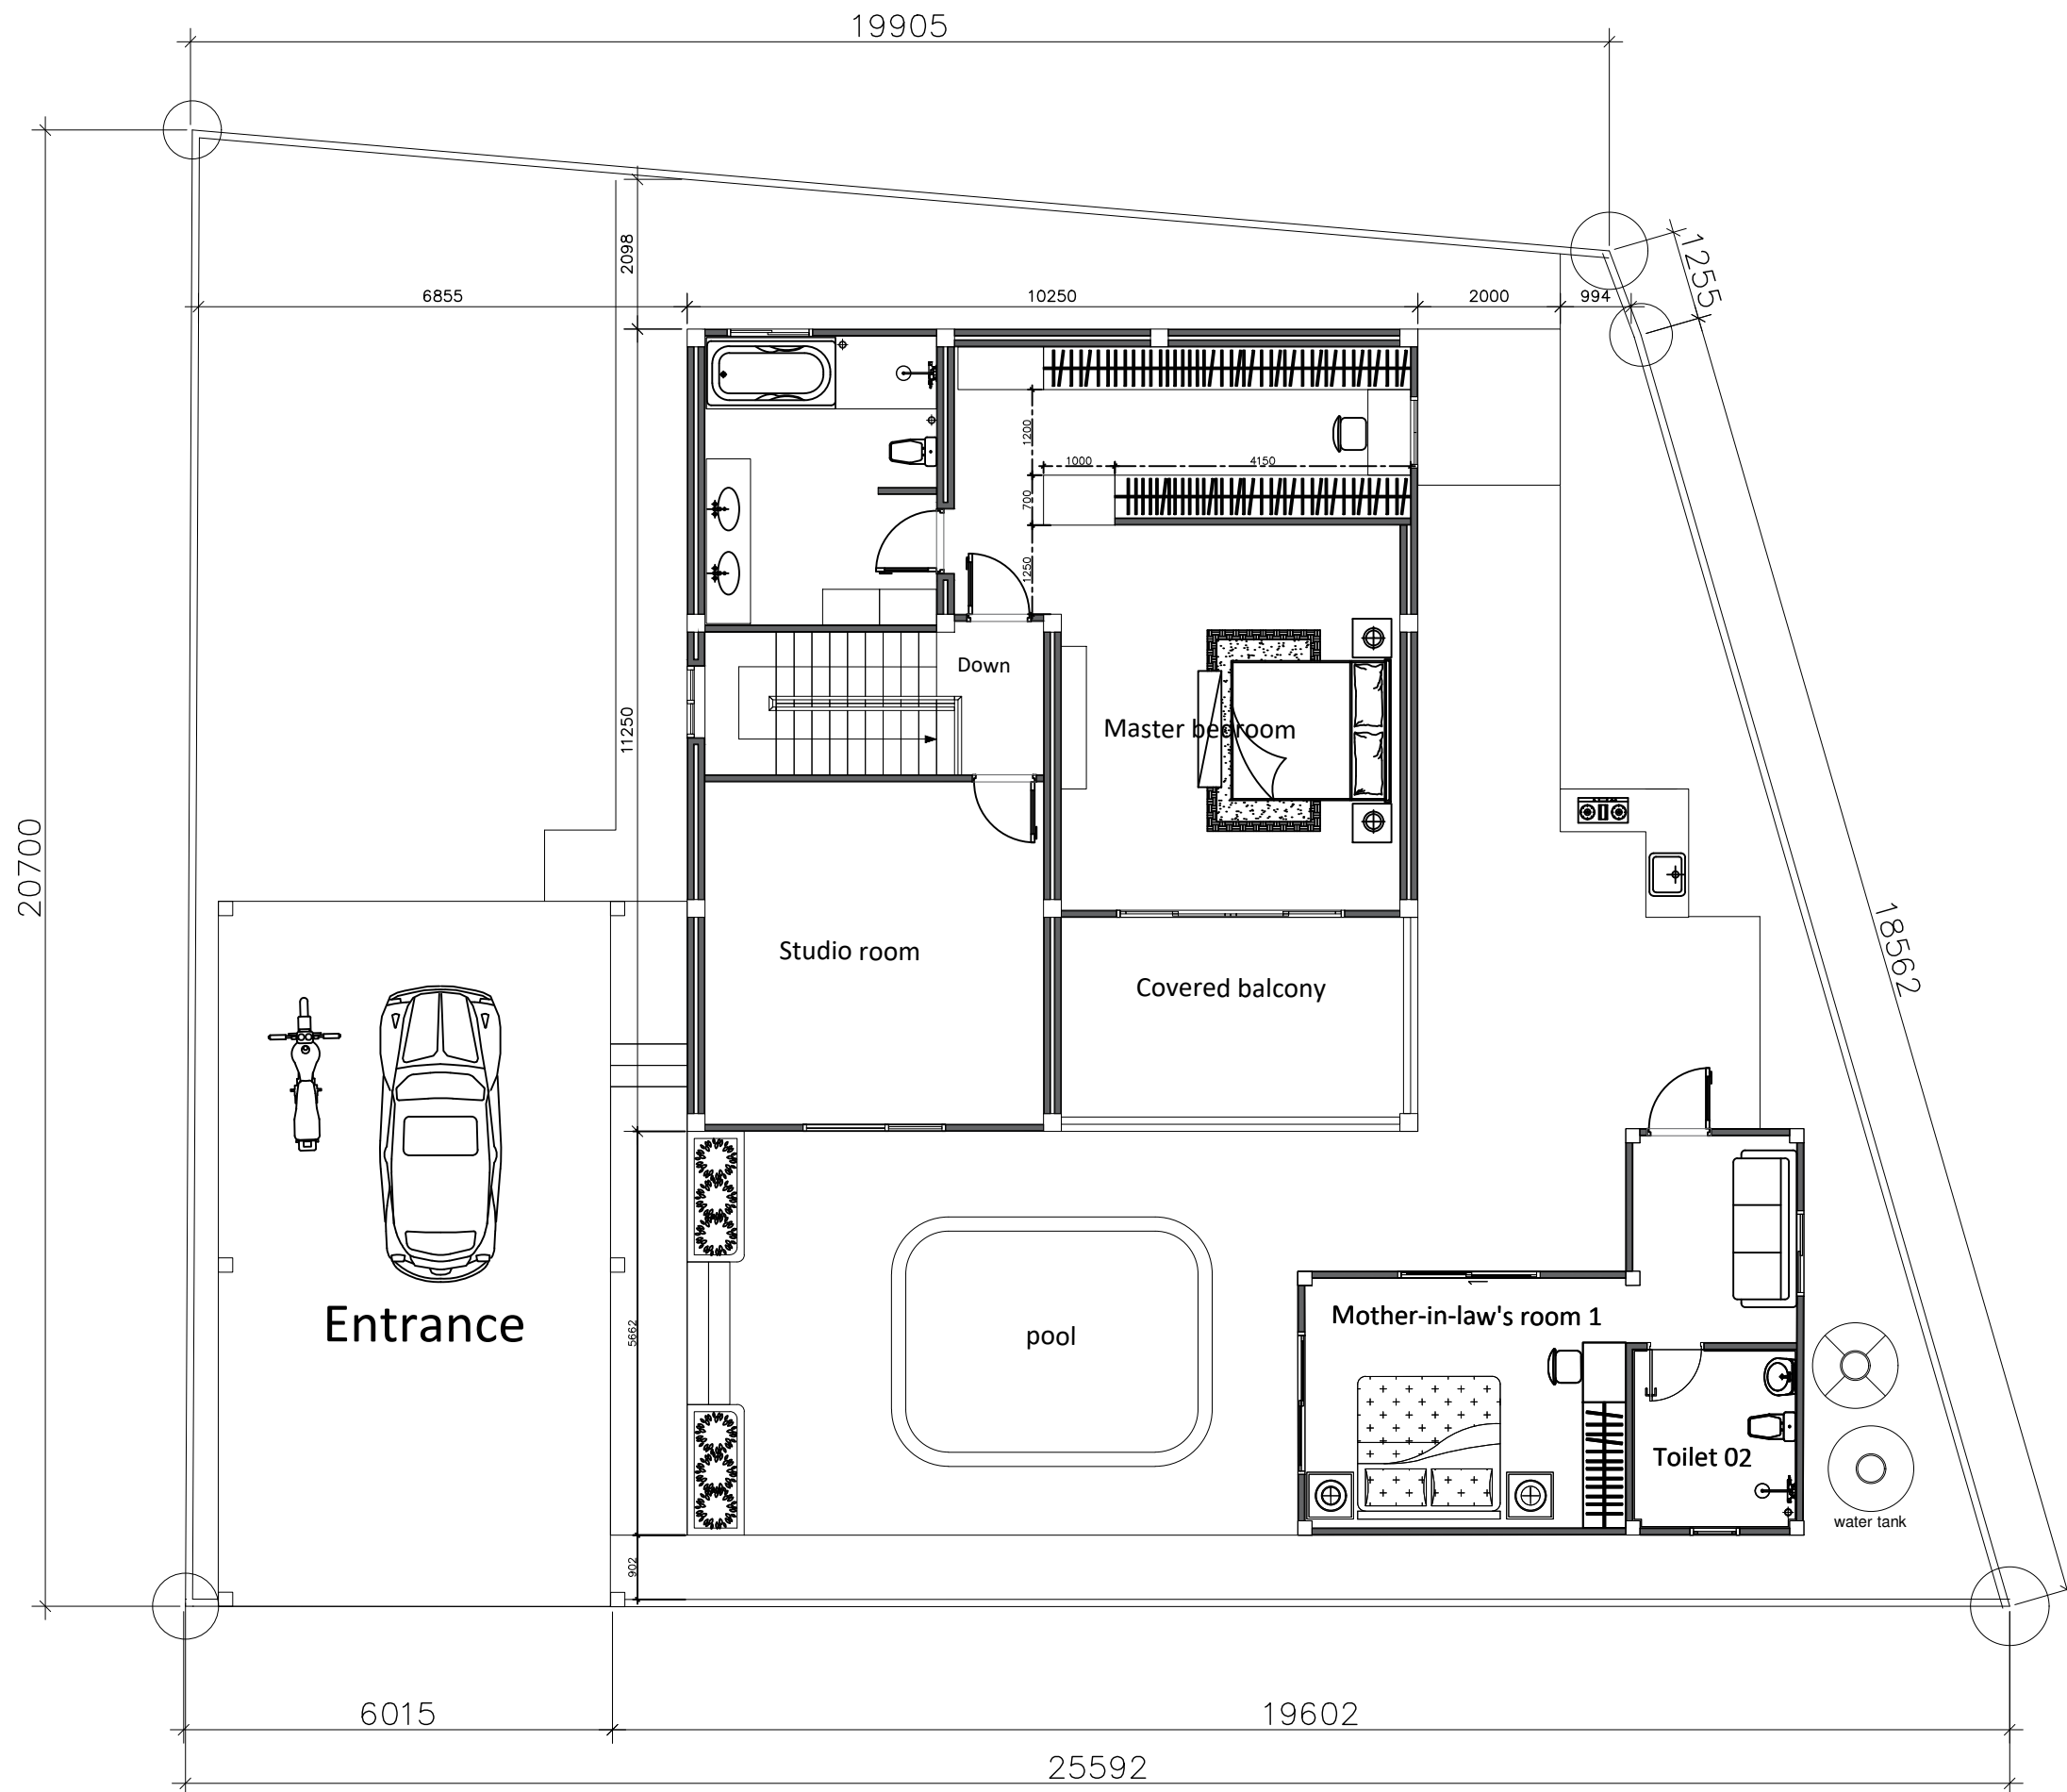

2 nd Floor

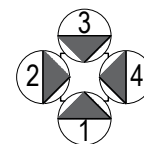

ແຜນຜັງຕອນດິນທຽບໃສ່ອາຄານຊັ້ນ02
Scale: 1/100 Building Layout on site

MLH

PROJECT SITE :
Ban Nong vieng kham
Dongdok
Vientiane Capital Lao PDR

OWNER :
Mr.Stovold

PROJECT NAME :

Two - Storey House

DRAWING TYPE :
Building Layout on site

SCALE :
1/100

DRAWING BY :
Phouvieng selisouk


CHECK BY :
Gary

APPROVED BY :

DATE :
06/07/2026


DRAWING NO .

A03

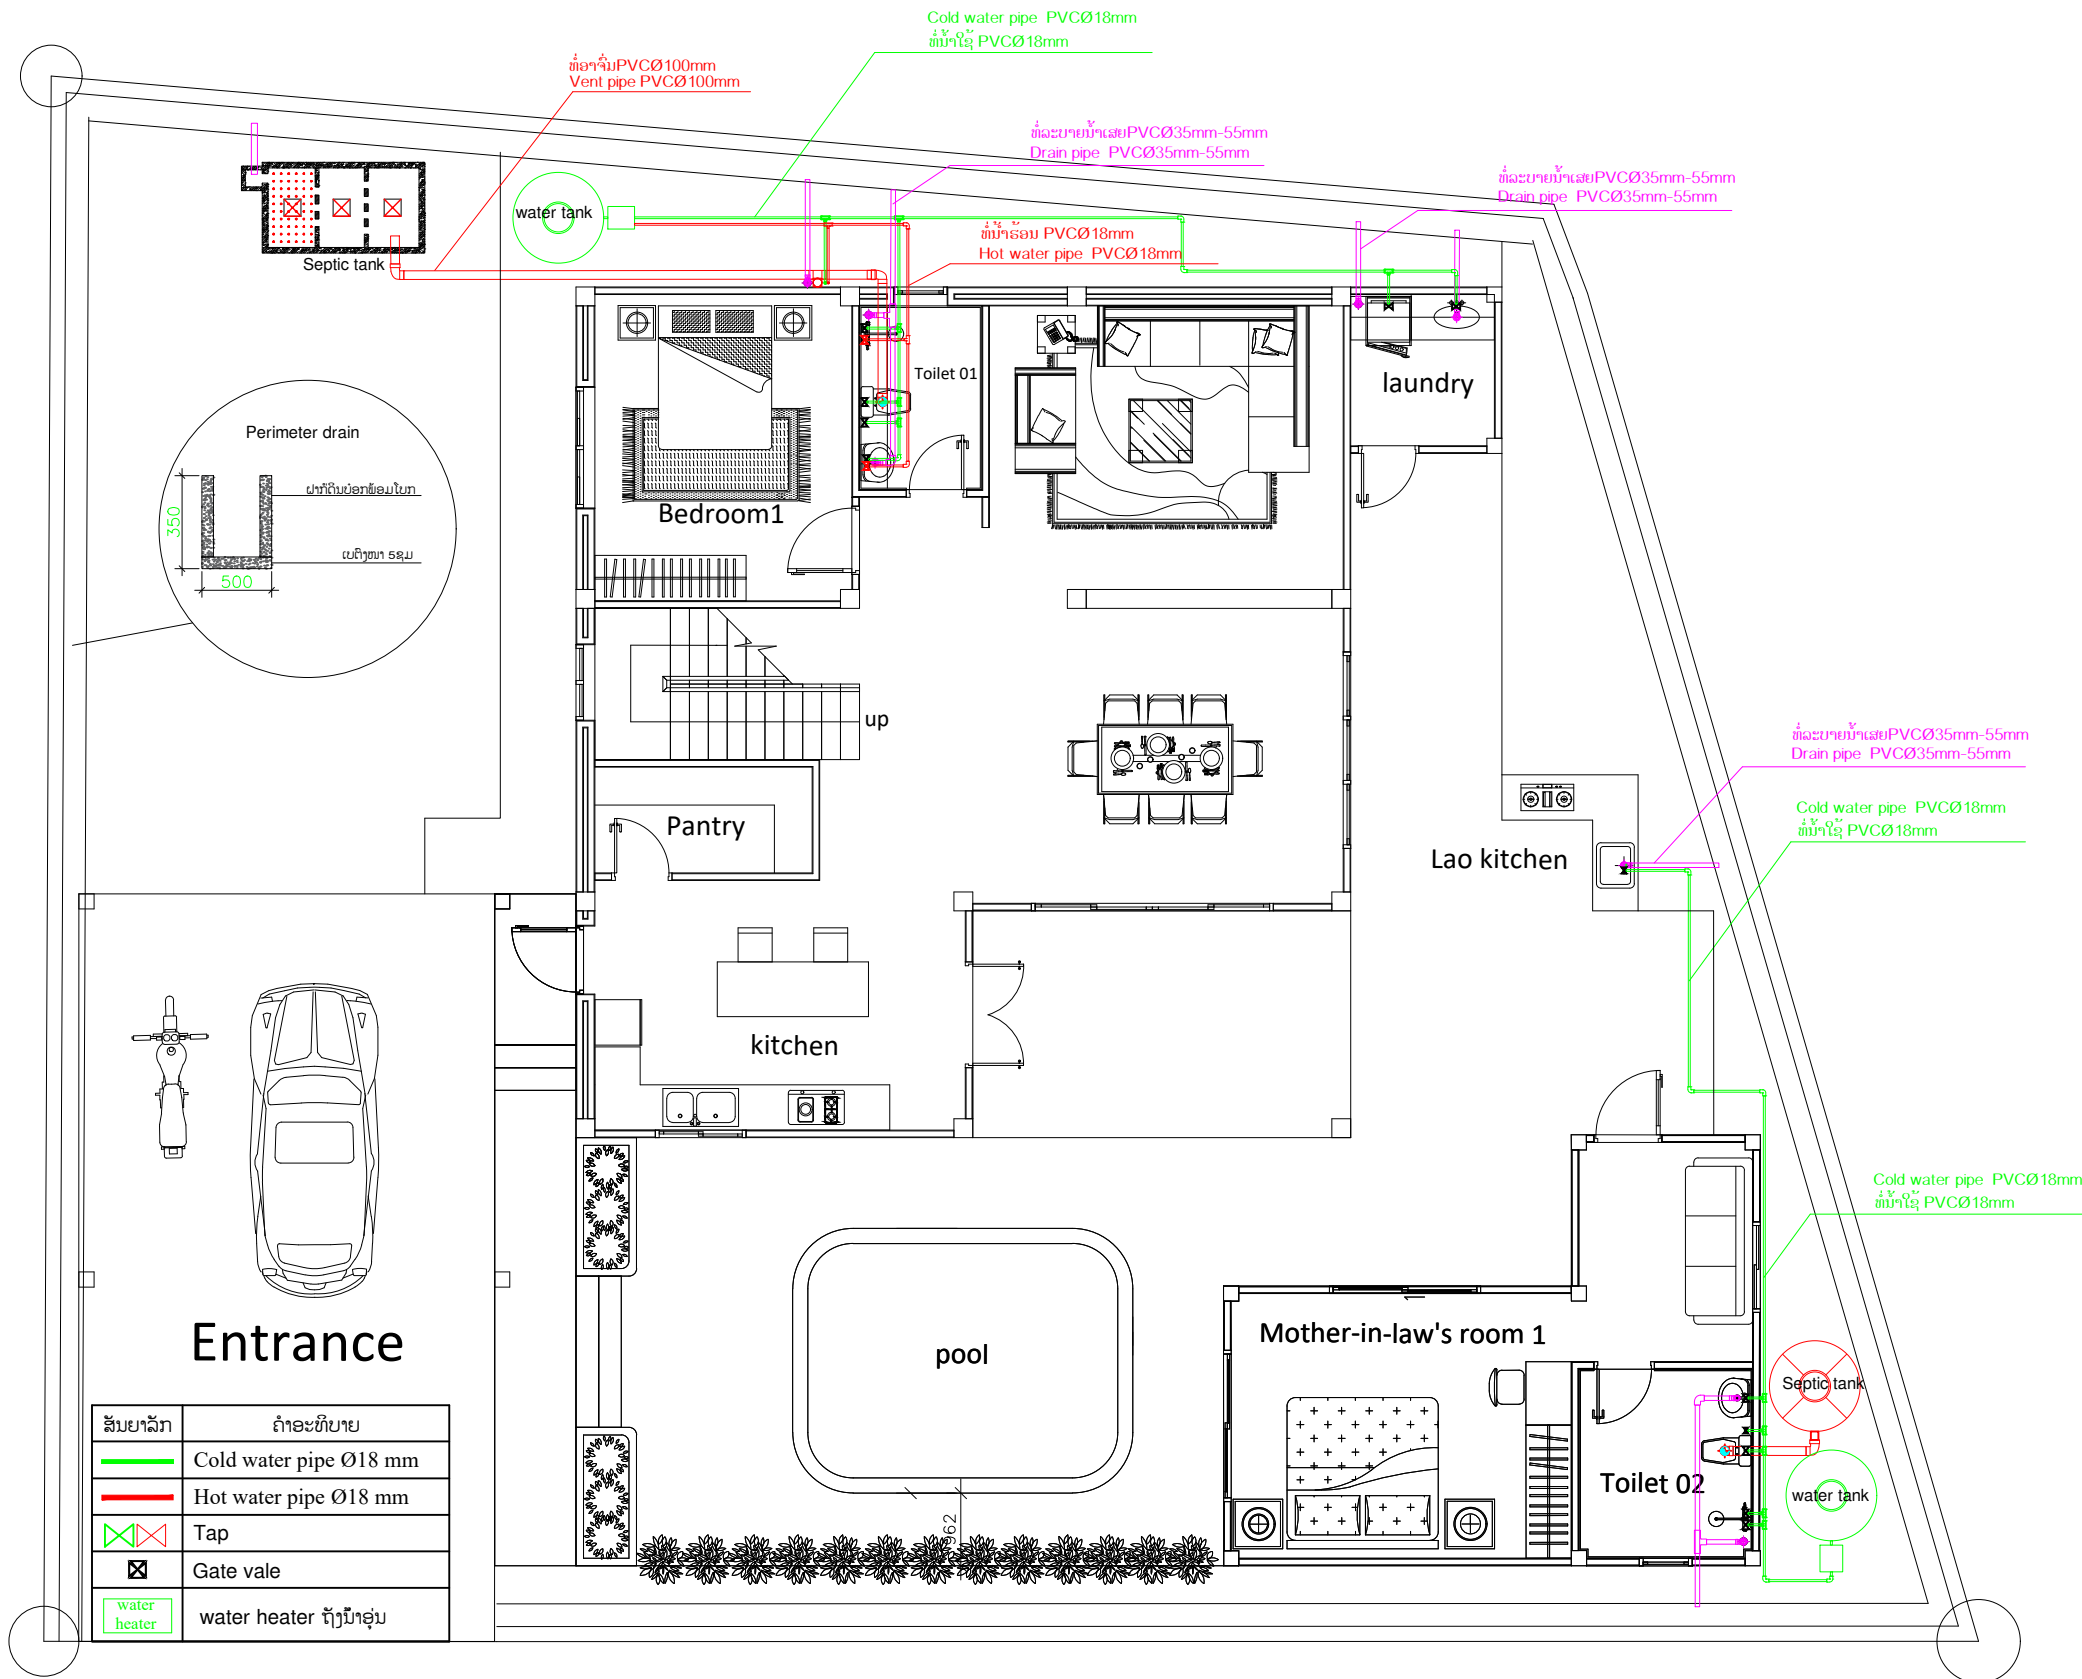

ສັນຍາລັກ	ຄຳອະທິບາຍ
—	Cold water pipe Ø18 mm
—	Hot water pipe Ø18 mm
X	Tap
X	Gate vale
water heater	water heater ຖັງນ້ຳຊຸ່ນ

1 st Floor

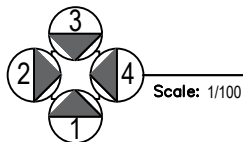

Water Supply Layout Plan

MLH

PROJECT SITE :
Ban Nong vieng kham
Dongdok
Vientiane Capital Lao PDR

OWNER :
Mr.Stovold

PROJECT NAME :

Two - Storey House

DRAWING TYPE :
Water Supply Layout Plan

SCALE :
1/100

DRAWING BY :
Phouvieng selisouk


CHECK BY :
Gary

APPROVED BY :


DATE :
06/07/2026

DRAWING NO .

A04

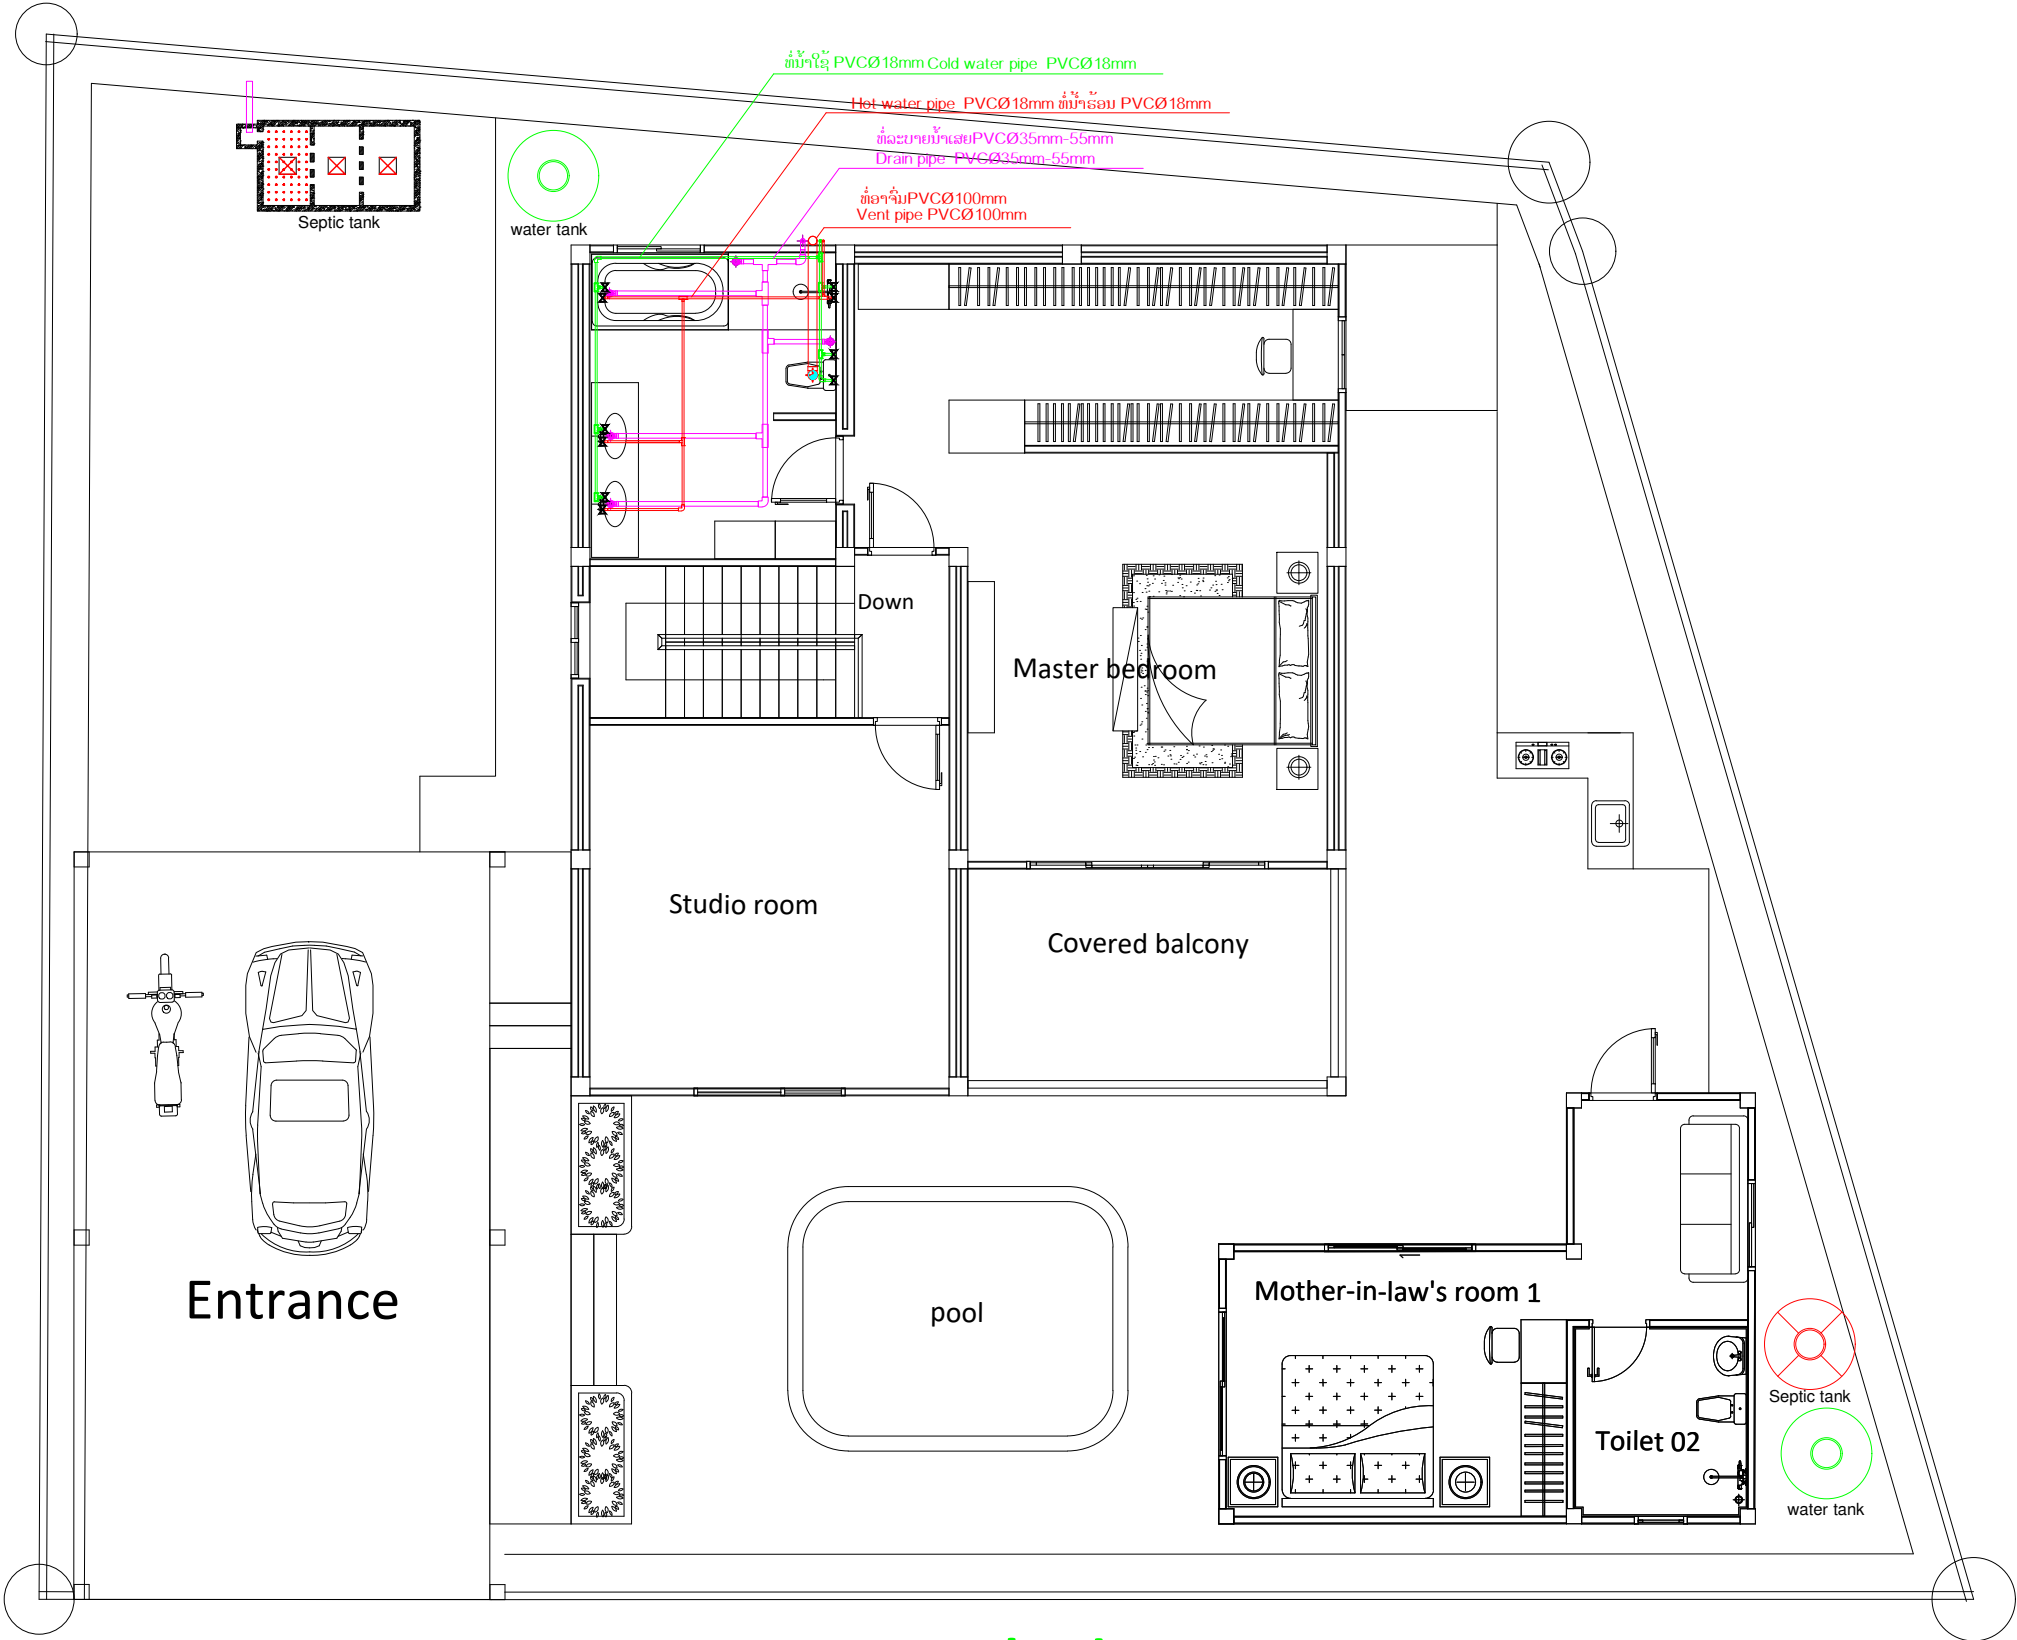

2 nd Floor

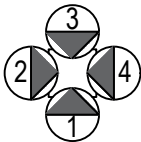

Water Supply Layout Plan

Scale: 1/100

MLH

PROJECT SITE :
Ban Nong vieng kham
Dongdok
Vientiane Capital Lao PDR

OWNER :
Mr.Stovold

PROJECT NAME :

Two - Storey House

DRAWING TYPE :
Water Supply Layout Plan

SCALE :
1/100

DRAWING BY :
Phouvieng selisouk

CHECK BY :
Gary

APPROVED BY :

DATE :
06/07/2026

DRAWING NO .

A05